


ILL. RTE. 43

EXIST. R.O.W.

EXIST. R.O.W.

RESURFACING LIMITS

DETECTOR LOOP REPLACEMENTS -- QUANTITY = 117 FOOT

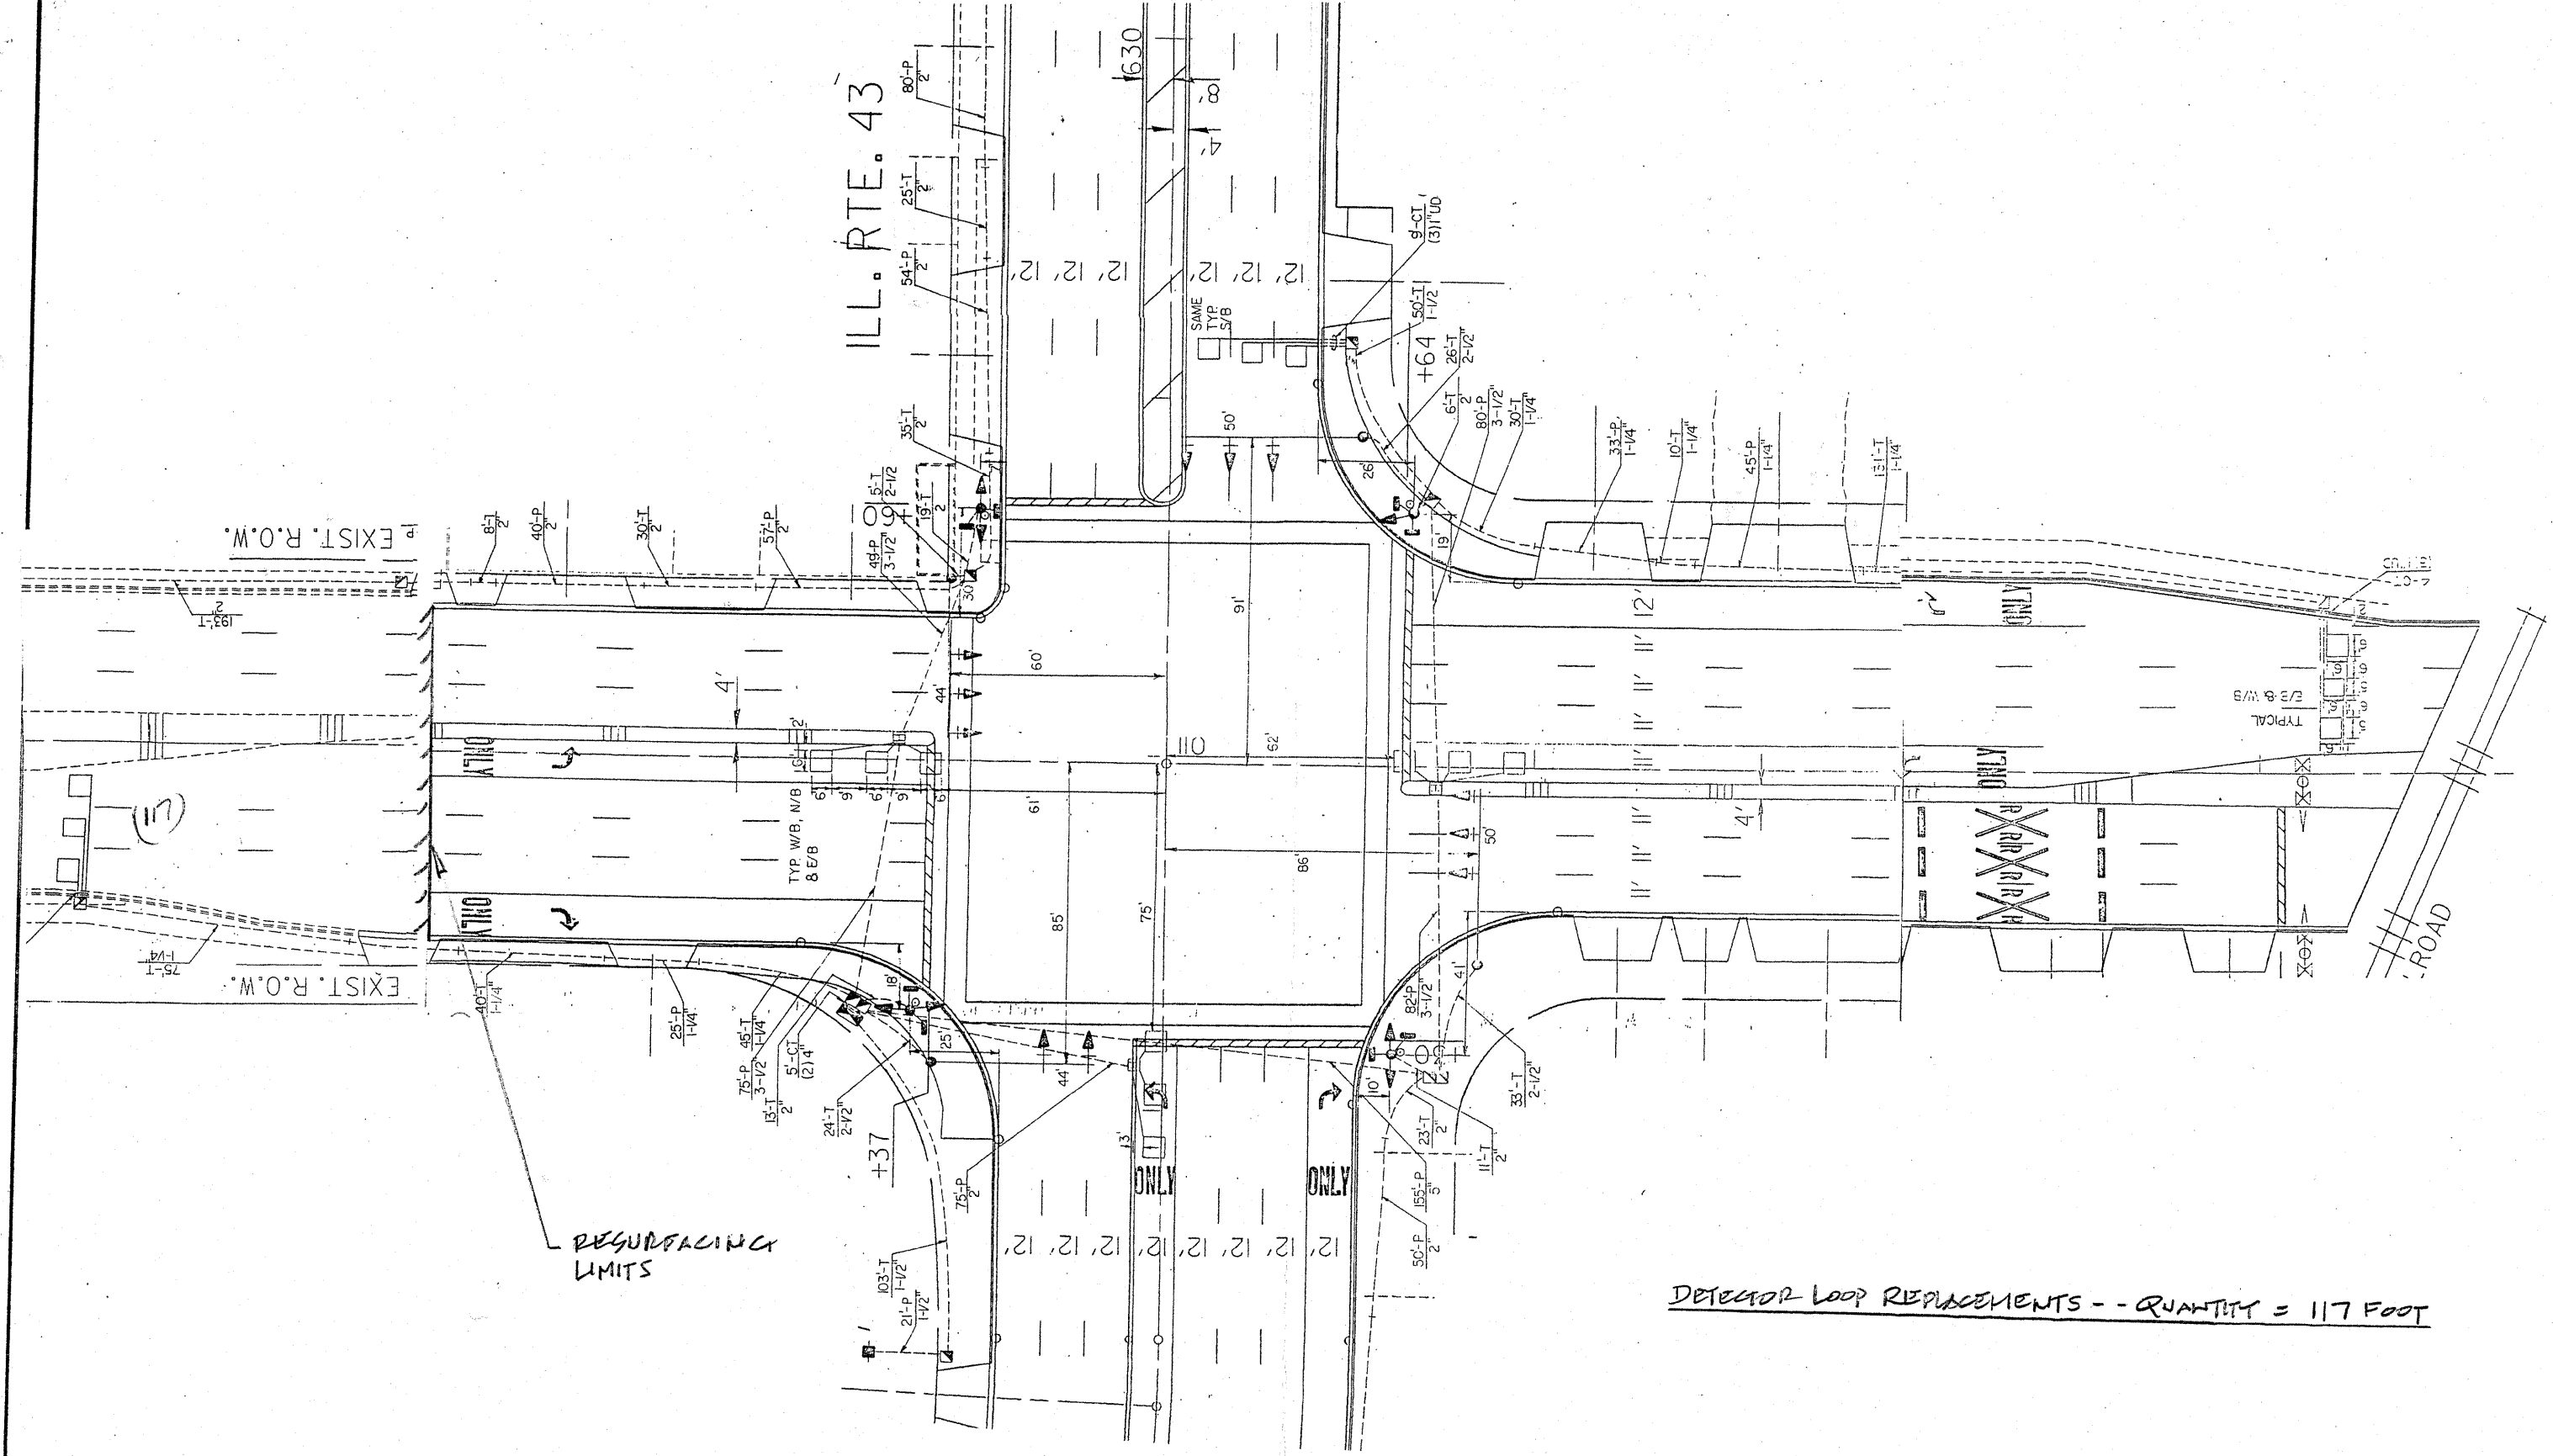

FILE NAME :
 c:\projects\traffic\070022\11606\forestway.dgn

USER NAME = kenthaphxjbc
 PLOT SCALE = 10.0000' / IN.
 PLOT DATE = 10/5/2007

DESIGNED -
 DRAWN -
 CHECKED -
 DATE -

REVISED -
 REVISED -
 REVISED -
 REVISED -

STATE OF ILLINOIS
 DEPARTMENT OF TRANSPORTATION

63RD STREET @ ILL. RTE. 43 (HARLEM AV.)

SCALE: SHEET NO. OF SHEETS STA. TO STA.

F.A.U./F.A.P. RTE.	SECTION	COUNTY	TOTAL SHEETS	SHEET NO.
1519	2008-032 Rs	COOK	21	10

CONTRACT NO. 60E72