

STATE OF ILLINOIS  
 DEPARTMENT OF TRANSPORTATION  
 DIVISION OF HIGHWAYS

**PROPOSED  
 HIGHWAY PLANS**



F.A.P. ROUTE 344: 127TH STREET  
 KEDZIE AVE. TO MAPLE AVE.  
 SECTION: 3034-1A-RS  
 RESURFACING (3P)

COOK COUNTY  
 C-91-029-09

F.A.P. RTE.	SECTION	COUNTY	TOTAL SHEETS	SHEET NO.
344	3034-1A-RS	COOK	20	1
FED. ROAD DIST. NO.	ILLINOIS	CONTRACT NO. 60F08		

FOR INDEX OF SHEETS, SEE SHEET NO. 2

THE PROJECT IS LOCATED IN  
 THE CITY OF BLUE ISLAND

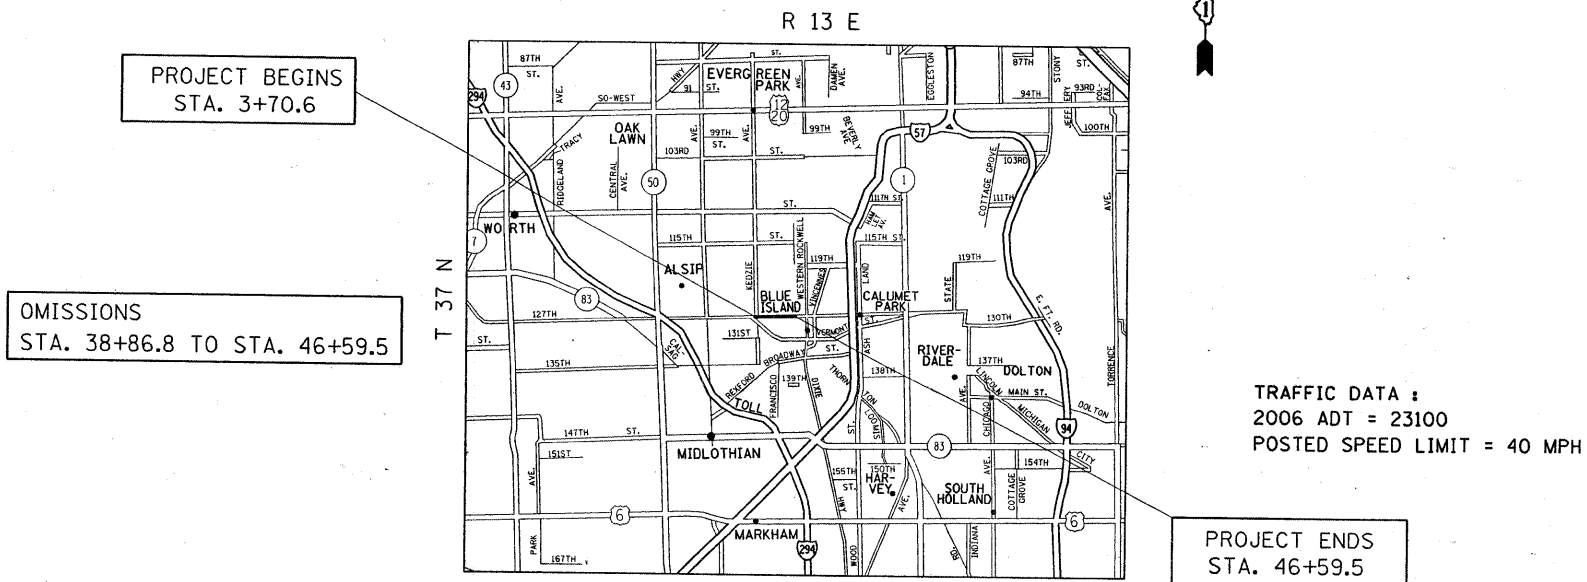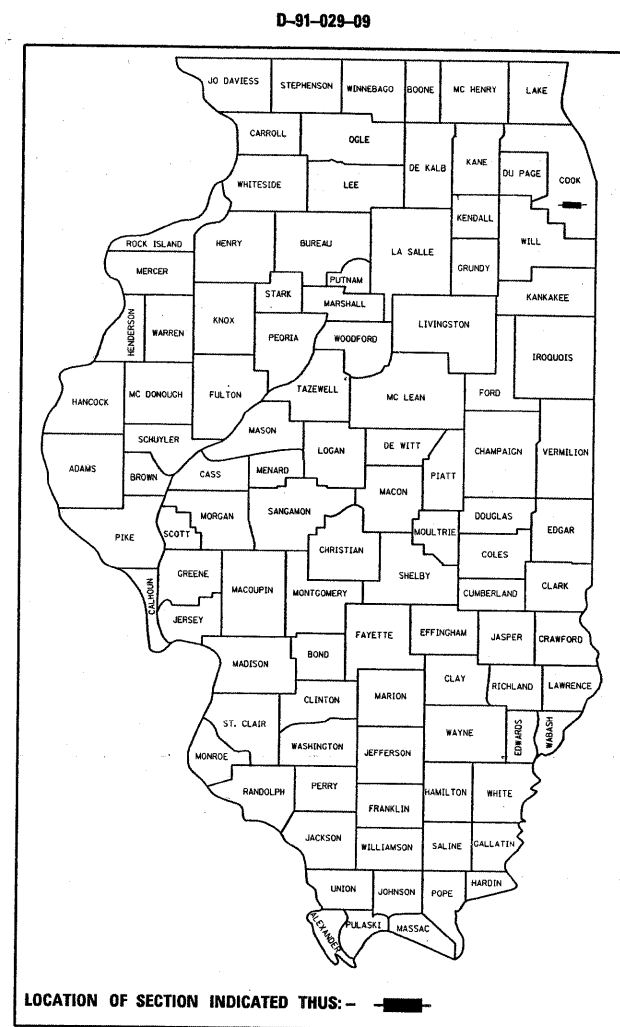

FULL SIZE PLANS HAVE BEEN PREPARED USING STANDARD  
 ENGINEERING SCALES. REDUCED SIZED PLANS WILL NOT  
 CONFORM TO STANDARD SCALES. IN MAKING MEASUREMENTS  
 ON REDUCED PLANS, THE ABOVE SCALES MAY BE USED.

J.U.L.I.E.  
 JOINT UTILITY LOCATION INFORMATION FOR EXCAVATION  
 1-800-892-0123  
 OR 811

PROJECT ENGINEER J. P. CHANG (847) 705-4432  
 PROJECT MANAGER KEN ENG

CONTRACT NO. 60F08

GROSS LENGTH OF PROJECT = 4288.9 LINEAL FEET = .81 MILES  
 NET LENGTH OF PROJECT = 3516.2 LINEAL FEET = .67 MILES

STATE OF ILLINOIS  
 DEPARTMENT OF TRANSPORTATION  
 DIVISION OF HIGHWAYS

SUBMITTED MARCH 13, 2009

Diane M. O'Keefe  
 DEPUTY DIRECTOR OF HIGHWAYS, REGION ENGINEER

May 1, 2009

Charles G. Ingersoll  
 ENGINEER OF DESIGN AND ENVIRONMENT

May 1, 2009

Christine M. Reed  
 DIRECTOR OF HIGHWAYS, CHIEF ENGINEER

PRINTED BY THE AUTHORITY  
 OF THE STATE OF ILLINOIS