


SECTION	COUNTY	TOTAL SHEETS	SHEET NO.
3034-1A-65	COOK	20	8
STA. TO STA.		FED. ROAD DIST. NO. 7 ILLINOIS	
		FED. AID PROJECT	

Cont. 60F08

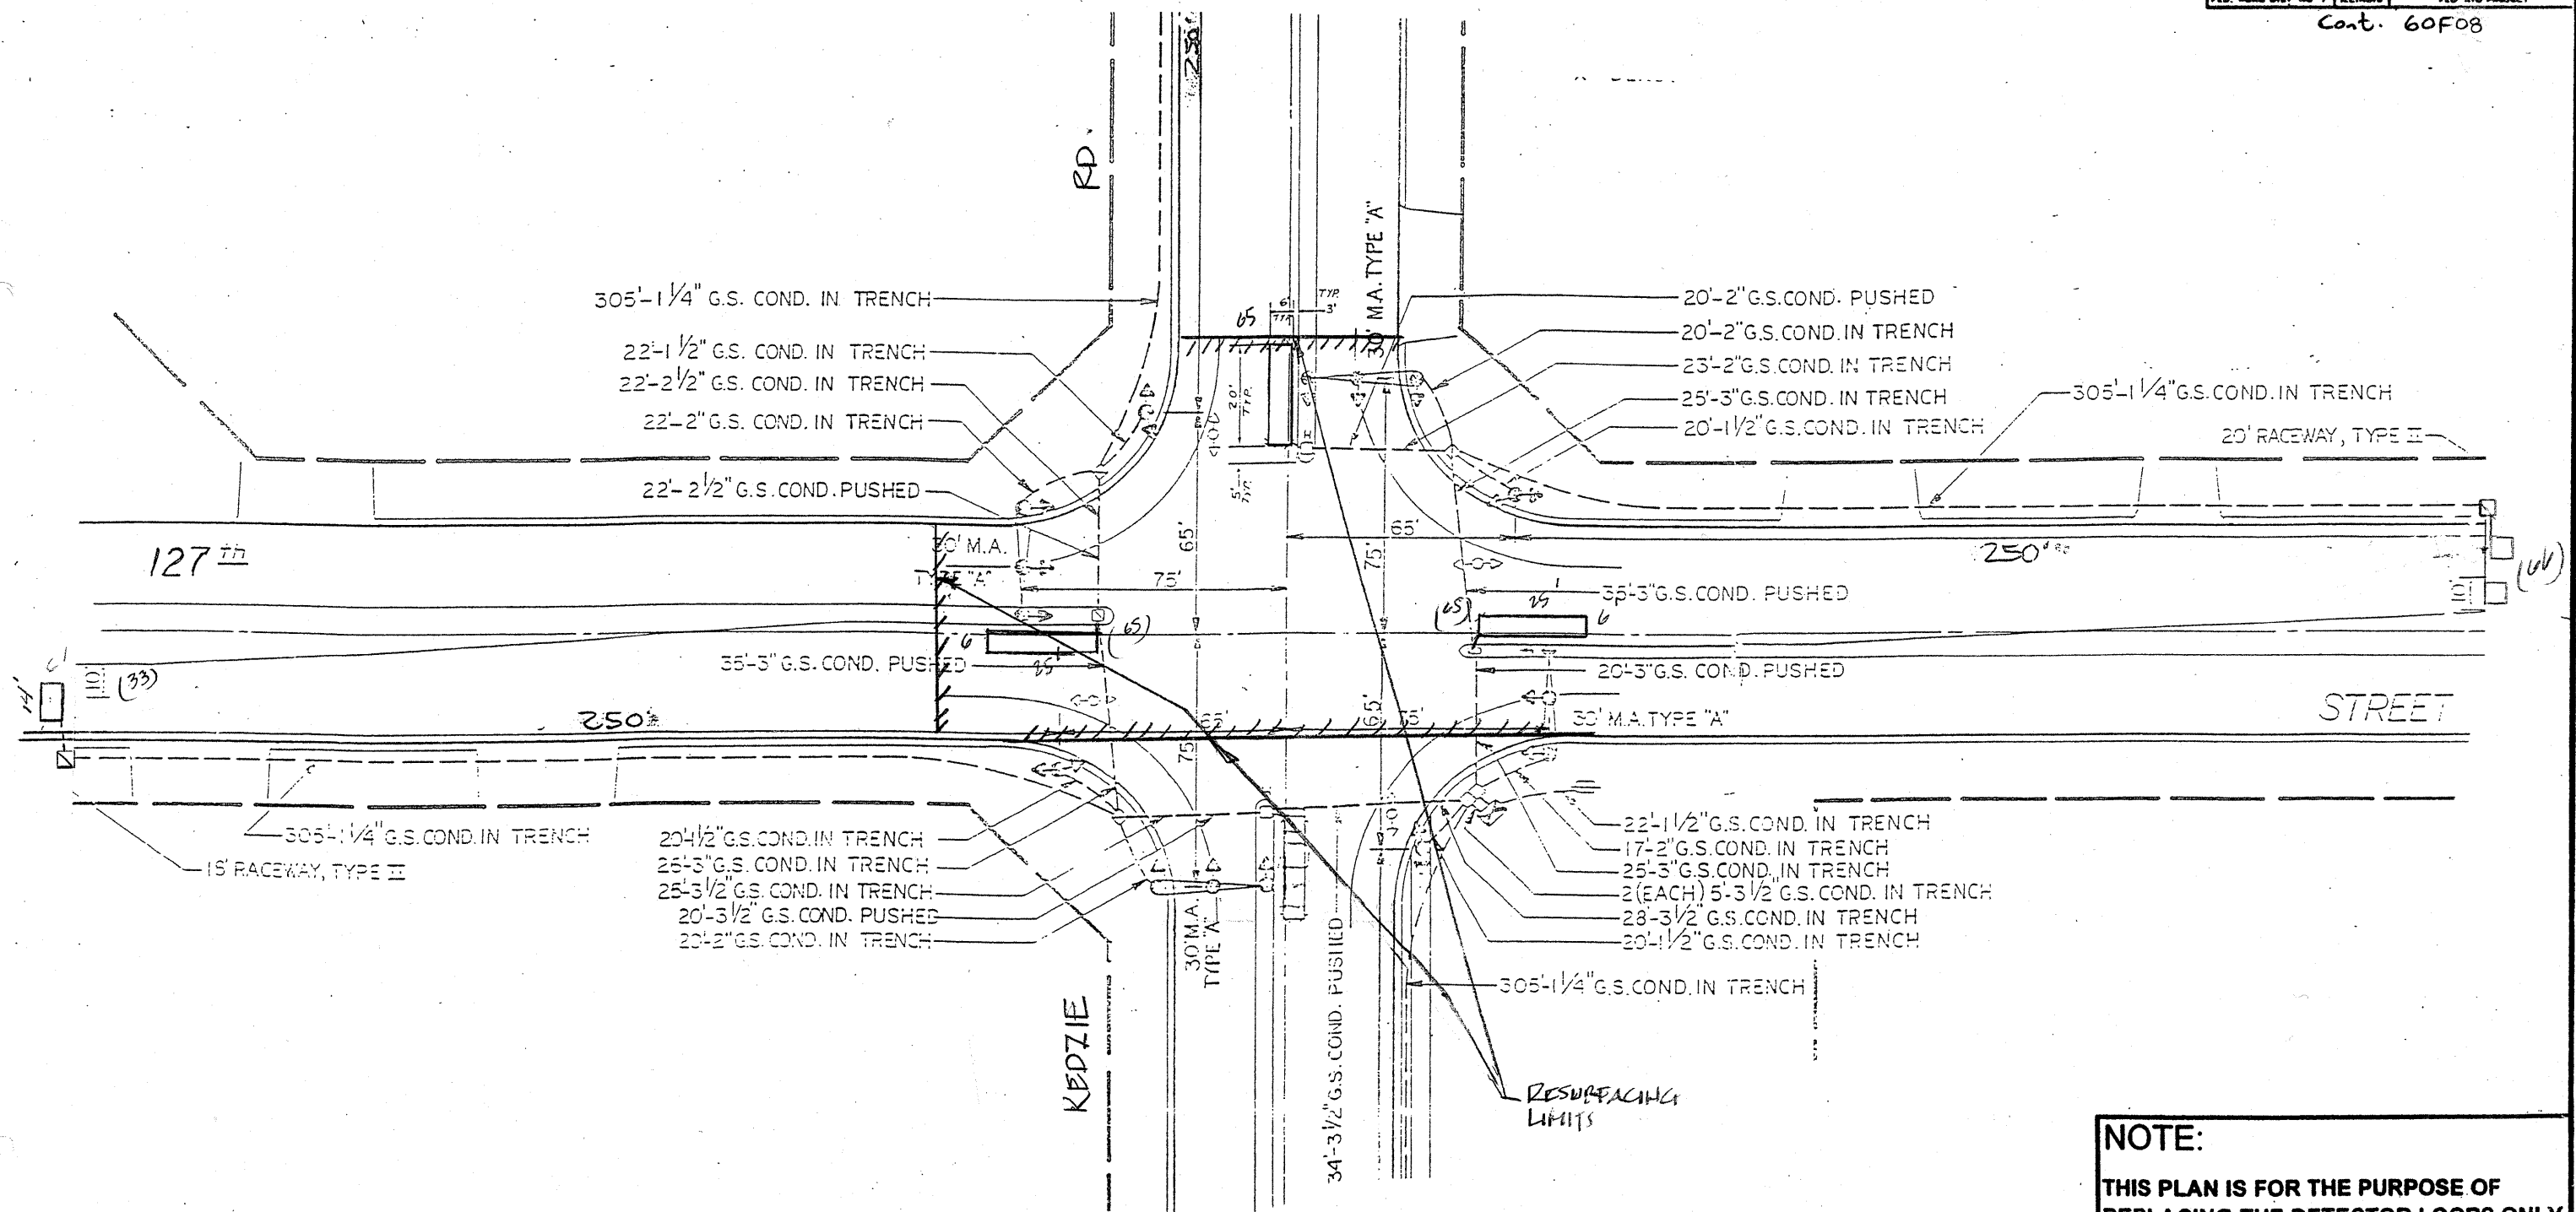

**NOTE:**  
 THIS PLAN IS FOR THE PURPOSE OF REPLACING THE DETECTOR LOOPS ONLY. ALL OTHER INFORMATION SHOWN IS NOT RELATED AND WILL BE DISREGARDED.

**REPLACE ALL DETECTOR LOOPS AS SHOWN**  
 (WITHIN THE RESURFACING LIMITS)

CODE NO.	QUANTITY	UNIT	ITEM
86600600	261	Foot	Detector Loop Replacement

REVISIONS	
NAME	DATE

ILLINOIS DEPARTMENT OF TRANSPORTATION  
**DETECTOR LOOP REPLACEMENT**  
 127<sup>TH</sup> STREET @ KEDZIE AVE.  
 SCALE: NONE  
 DATE: FEB. 2009  
 DRAWN BY: JHE  
 DESIGNED BY: JHE  
 CHECKED BY: DAD