


T. & E.	SECTION	COUNTY	TOTAL SHEETS	SHEET NO.
1324	3228 D-2-V	COOK	32	16
STA. R5-1		TO STA.		
FED. ROAD DIST. NO. 7		ILLINOIS	FED. AID PROJECT	

CONTRACT # 60F26

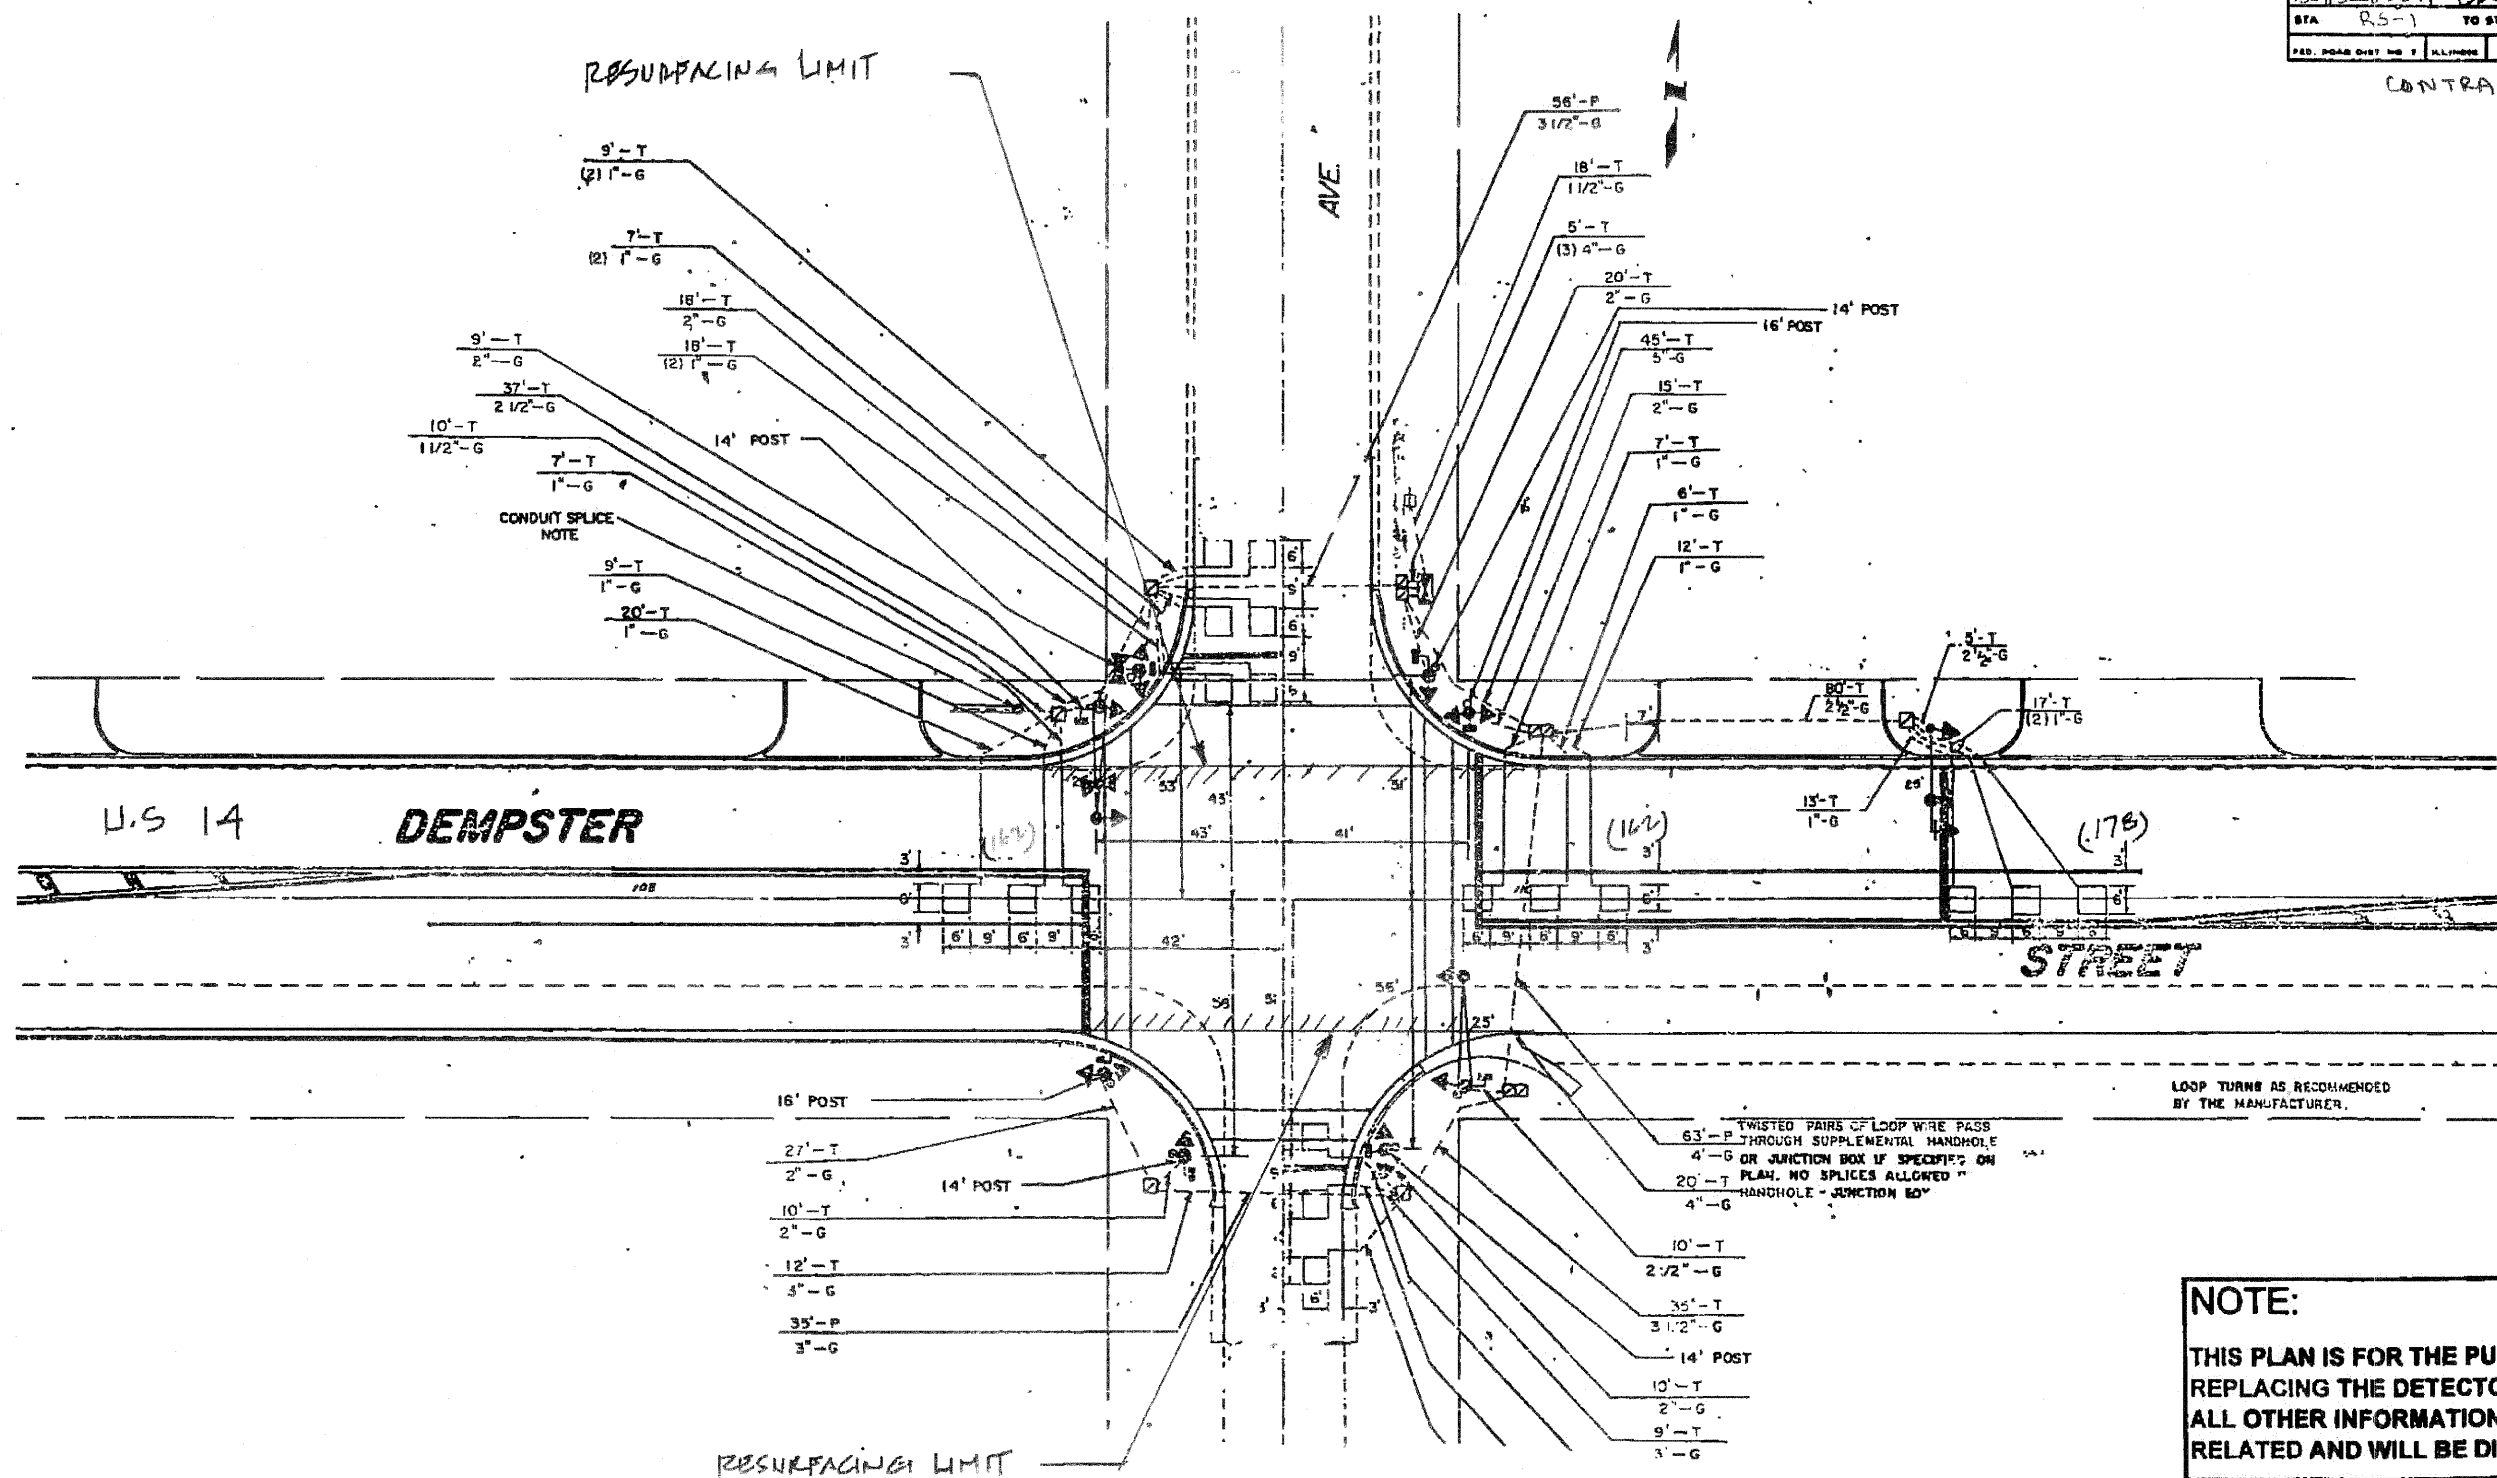

TWISTED PAIRS OF LOOP WIRE PASS THROUGH SUPPLEMENTAL HANDHOLE OR JUNCTION BOX IF SPECIFIED ON PLAN. NO SPLICES ALLOWED IN HANDHOLE - JUNCTION BOX

LOOP TURNS AS RECOMMENDED BY THE MANUFACTURER.

**NOTE:**  
THIS PLAN IS FOR THE PURPOSE OF REPLACING THE DETECTOR LOOPS ONLY. ALL OTHER INFORMATION SHOWN IS NOT RELATED AND WILL BE DISREGARDED.

**REPLACE ALL DETECTOR LOOPS AS SHOWN**  
(WITHIN THE RESURFACING LIMITS)

CODE NO.	QUANTITY	UNIT	ITEM
86600600	502	Foot	Detector Loop Replacement

REVISIONS	
NAME	DATE

ILLINOIS DEPARTMENT OF TRANSPORTATION  
**DETECTOR LOOP REPLACEMENT**  
U.S. 14 (DEMPSTER) @ CUMBERLAND AVE  
SCALE: NONE  
DATE: Nov. 2008  
DRAWN BY: JHE  
DESIGNED BY: JHE  
CHECKED BY: DAD