


SECTION	COUNTY	TOTAL SHEETS	SHEET NO.
132.4 322.8 D-Z	COOK	32	17
STA -Y-RS-1 TO STA			
FED. ROAD DIST. NO. 7	ILLINOIS	PER AID PROJECT	

CONTRACT NO. 60F26

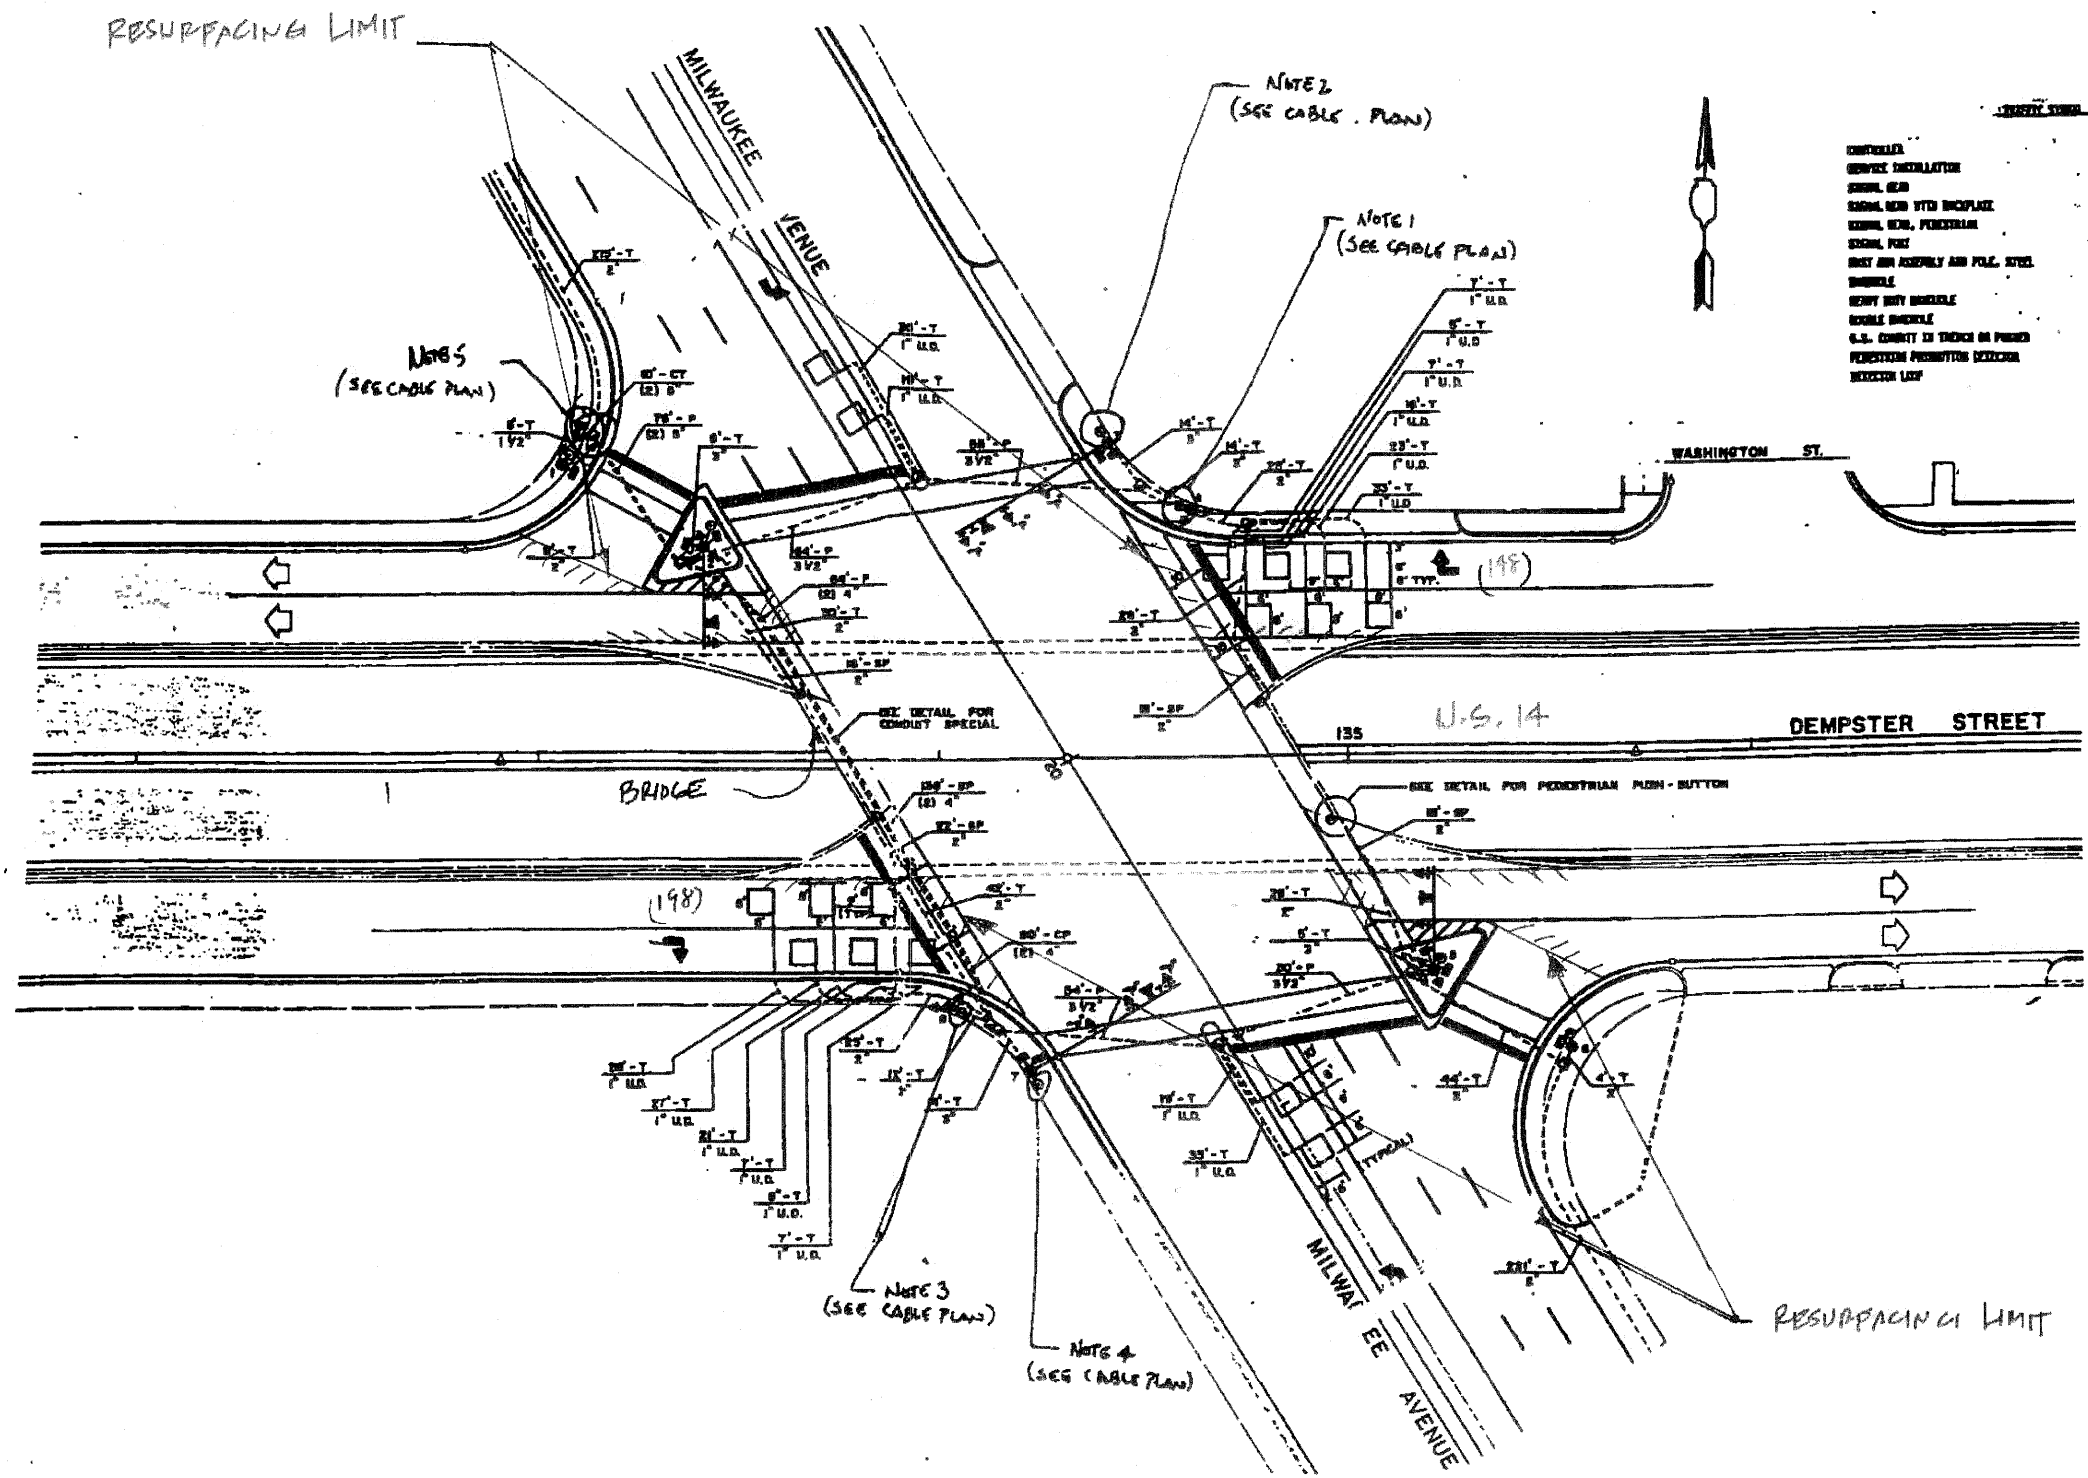

- LEGEND**
- CONTROLLER
 - SERVICE INDICATOR
 - SIGNAL HEAD
 - SIGNAL HEAD WITH SIGNPLATE
 - SIGNAL HEAD, PEDESTRIAN
 - SIGNAL POST
 - HEAVY IRON ASSEMBLY AND POLE, STEEL
 - BRICKPILE
 - HEAVY IRON BRICKPILE
 - SCREW BRICKPILE
 - U.S. COUNTY 22 TRUCK OR PULVER
 - PEDESTRIAN PROTECTIVE BARRIER
 - DELETED LOOP

REPLACE ALL DETECTOR LOOPS AS SHOWN
(WITHIN THE RESURFACING LIMITS)

CODE NO.	QUANTITY	UNIT	ITEM
80600600	396	Foot	Detector Loop Replacement

REVISIONS	
NAME	DATE

NOTE:
THIS PLAN IS FOR THE PURPOSE OF REPLACING THE DETECTOR LOOPS ONLY. ALL OTHER INFORMATION SHOWN IS NOT RELATED AND WILL BE DISREGARDED.

ILLINOIS DEPARTMENT OF TRANSPORTATION
DETECTOR LOOP REPLACEMENT
U.S. 14 (DEMPSTER) @ ILL. 21 (MILWAU. AV.)
SCALE: NONE
DATE: Nov. 2008
DRAWN BY: JFE
DESIGNED BY: JFE
CHECKED BY: DAD