
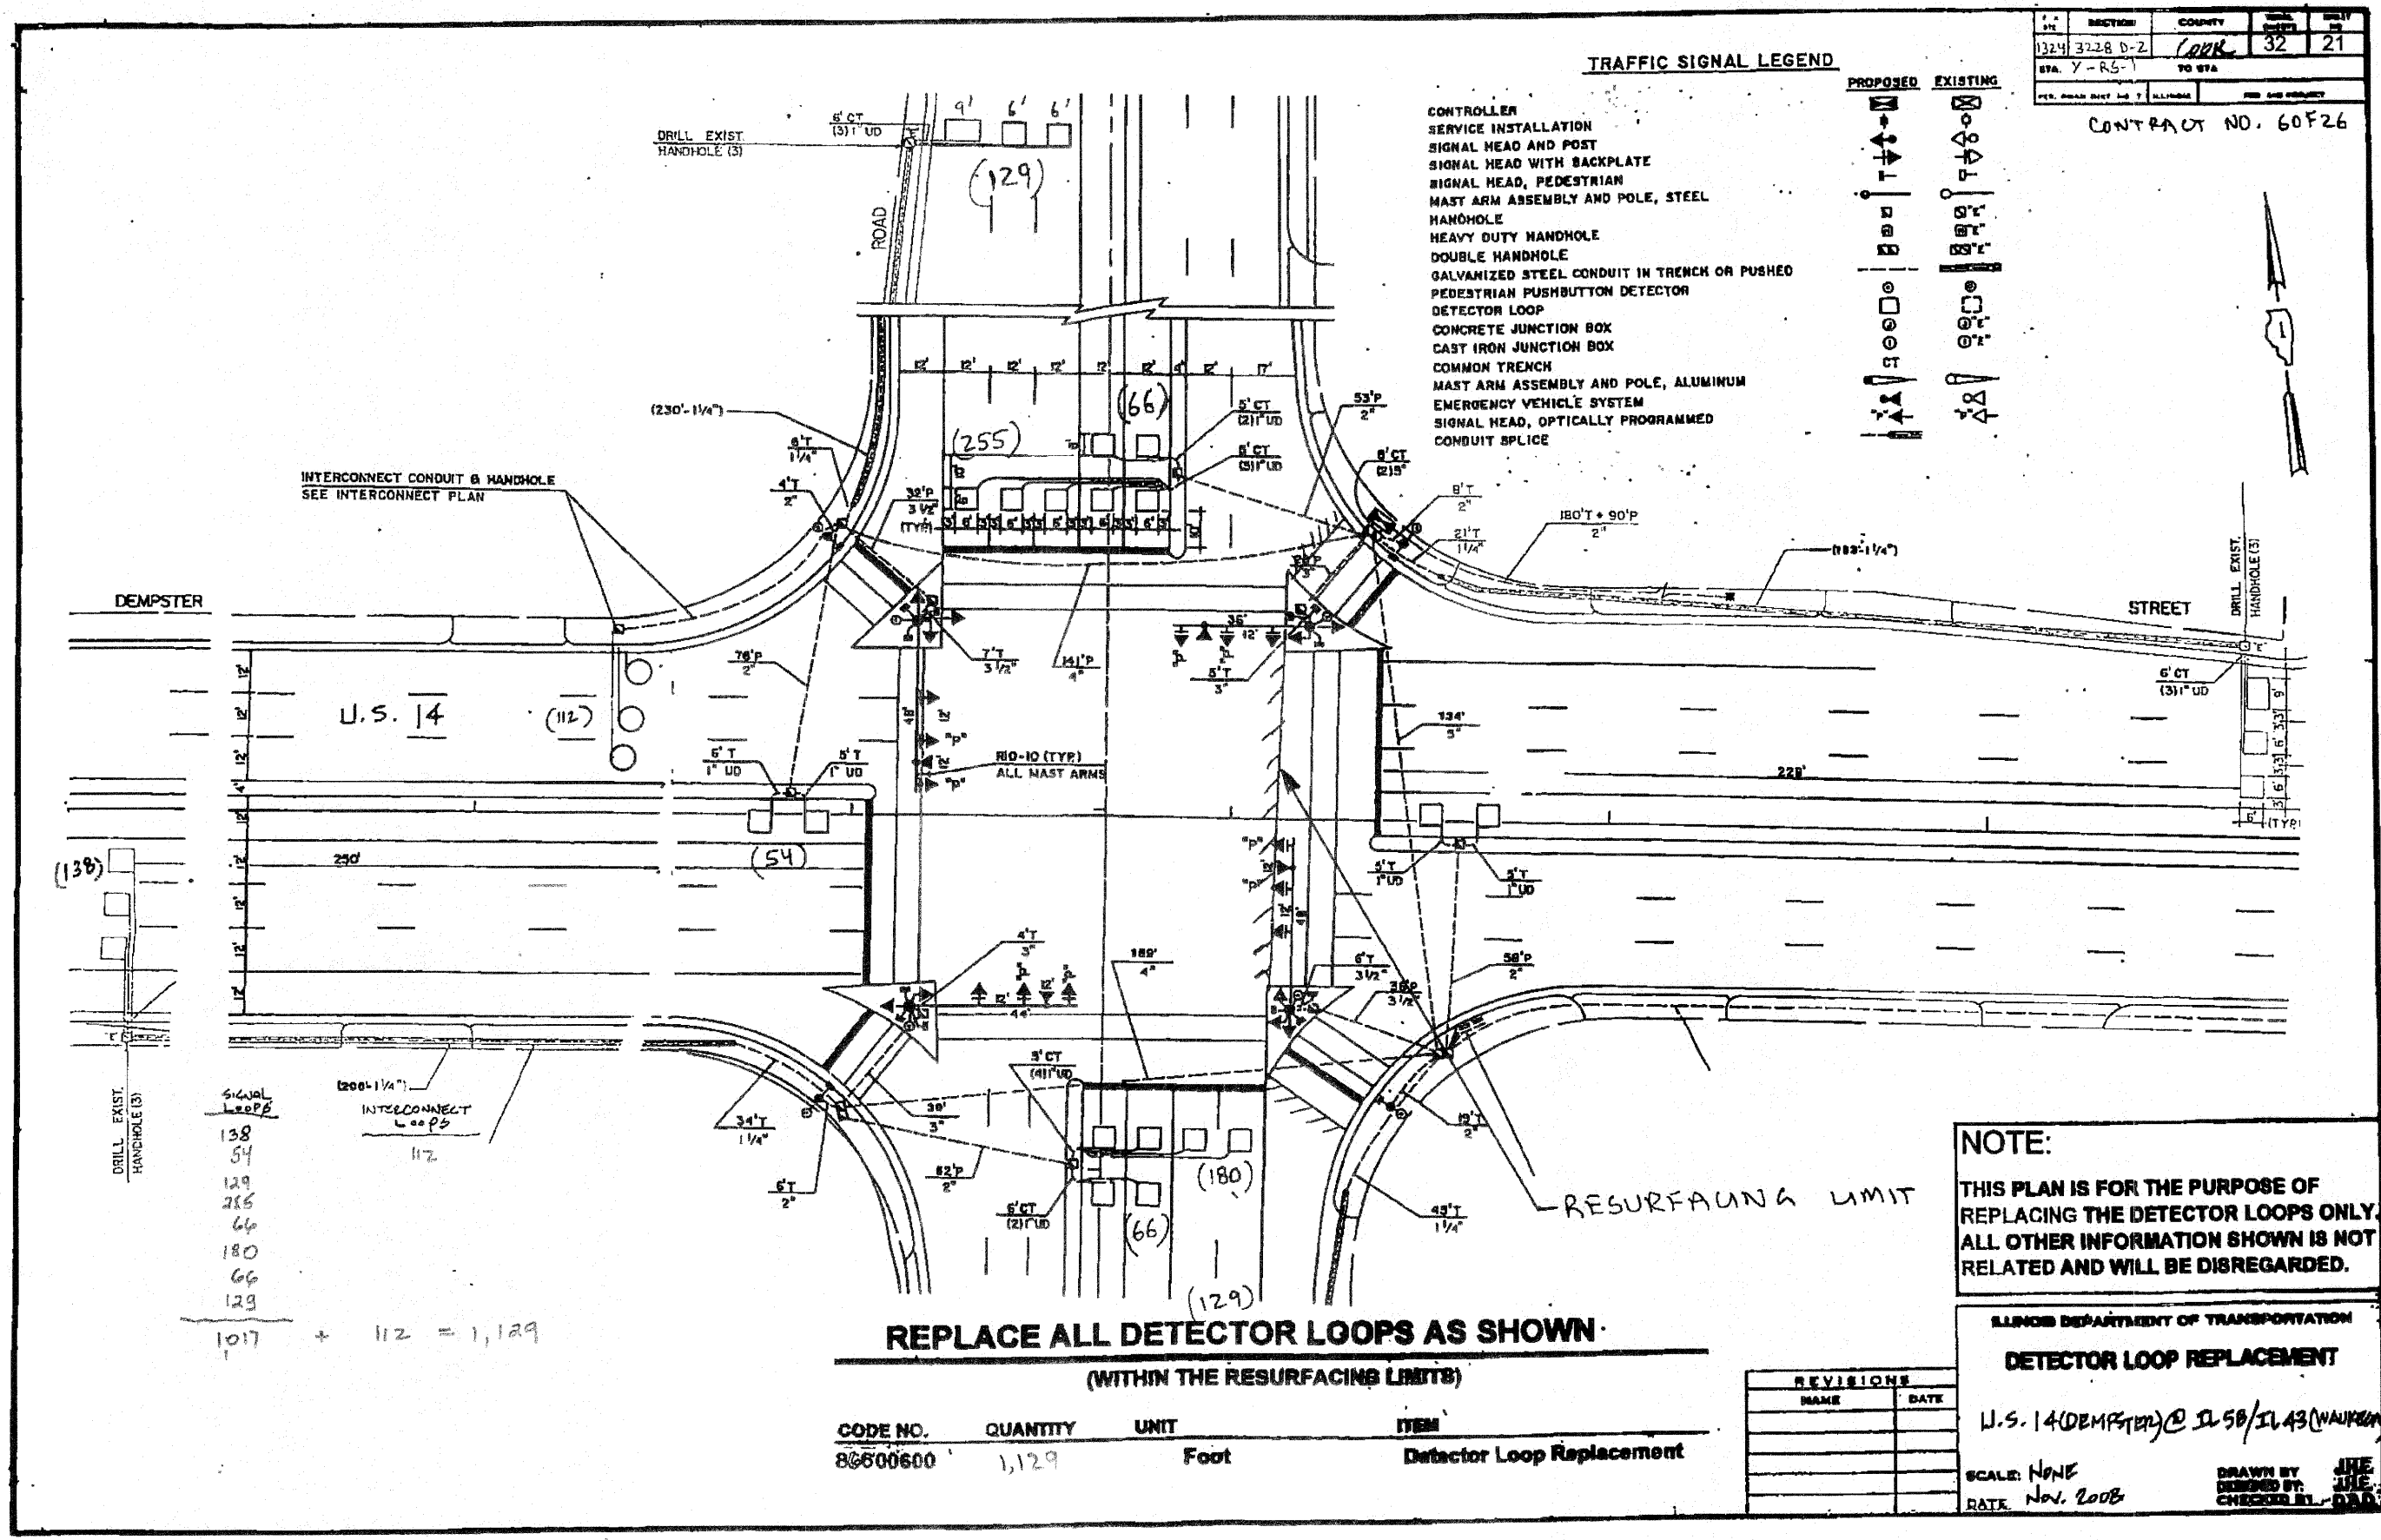


PROJECT NO.	SECTION	COUNTY	SHEET NO.	TOTAL SHEETS
1324	3228 D-2	COOK	32	21
STA. 7+85.1		TO STA.		
PER. ROAD DIST. 1/2 T. ALLIANCE		JOB NO. PROJECT		

CONTRACT NO. 60F26

**TRAFFIC SIGNAL LEGEND**

- CONTROLLER
- SERVICE INSTALLATION
- SIGNAL HEAD AND POST
- SIGNAL HEAD WITH BACKPLATE
- SIGNAL HEAD, PEDESTRIAN
- MAST ARM ASSEMBLY AND POLE, STEEL
- HANDHOLE
- HEAVY DUTY HANDHOLE
- DOUBLE HANDHOLE
- GALVANIZED STEEL CONDUIT IN TRENCH OR PUSHED
- PEDESTRIAN PUSHBUTTON DETECTOR
- DETECTOR LOOP
- CONCRETE JUNCTION BOX
- CAST IRON JUNCTION BOX
- COMMON TRENCH
- MAST ARM ASSEMBLY AND POLE, ALUMINUM
- EMERGENCY VEHICLE SYSTEM
- SIGNAL HEAD, OPTICALLY PROGRAMMED
- CONDUIT SPLICE

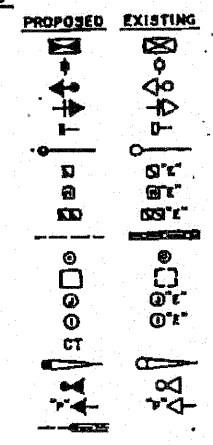

DEMPSTER

U.S. 14

STREET

(138)

(54)

(129)

(180)

(66)

(129)

SIGNAL Loops	
138	
54	
129	
286	
66	
180	
66	
129	
1017	+ 112 = 1,129

**REPLACE ALL DETECTOR LOOPS AS SHOWN**  
(WITHIN THE RESURFAUNA LIMITS)

CODE NO.	QUANTITY	UNIT	ITEM
80600600	1,129	Foot	Detector Loop Replacement

REVISIONS	
NAME	DATE

**NOTE:**  
THIS PLAN IS FOR THE PURPOSE OF REPLACING THE DETECTOR LOOPS ONLY. ALL OTHER INFORMATION SHOWN IS NOT RELATED AND WILL BE DISREGARDED.

ILLINOIS DEPARTMENT OF TRANSPORTATION  
**DETECTOR LOOP REPLACEMENT**

U.S. 14 (DEMPSTER) @ IL 58 / IL 43 (NAUKEGA)

SCALE: NONE  
DATE: Nov. 2008

DRAWN BY: JHE  
CHECKED BY: JHE  
DATE: 11/11/08