



NOTE:
FOR RAISED REFLECTIVE PAVEMENT MARKERS, REFER TO TYPICAL APPLICATIONS RAISED REFLECTIVE PAVEMENT MARKERS (SNOW-PLOW RESISTANT) AND DISTRICT ONE TYPICAL PAVEMENT MARKINGS

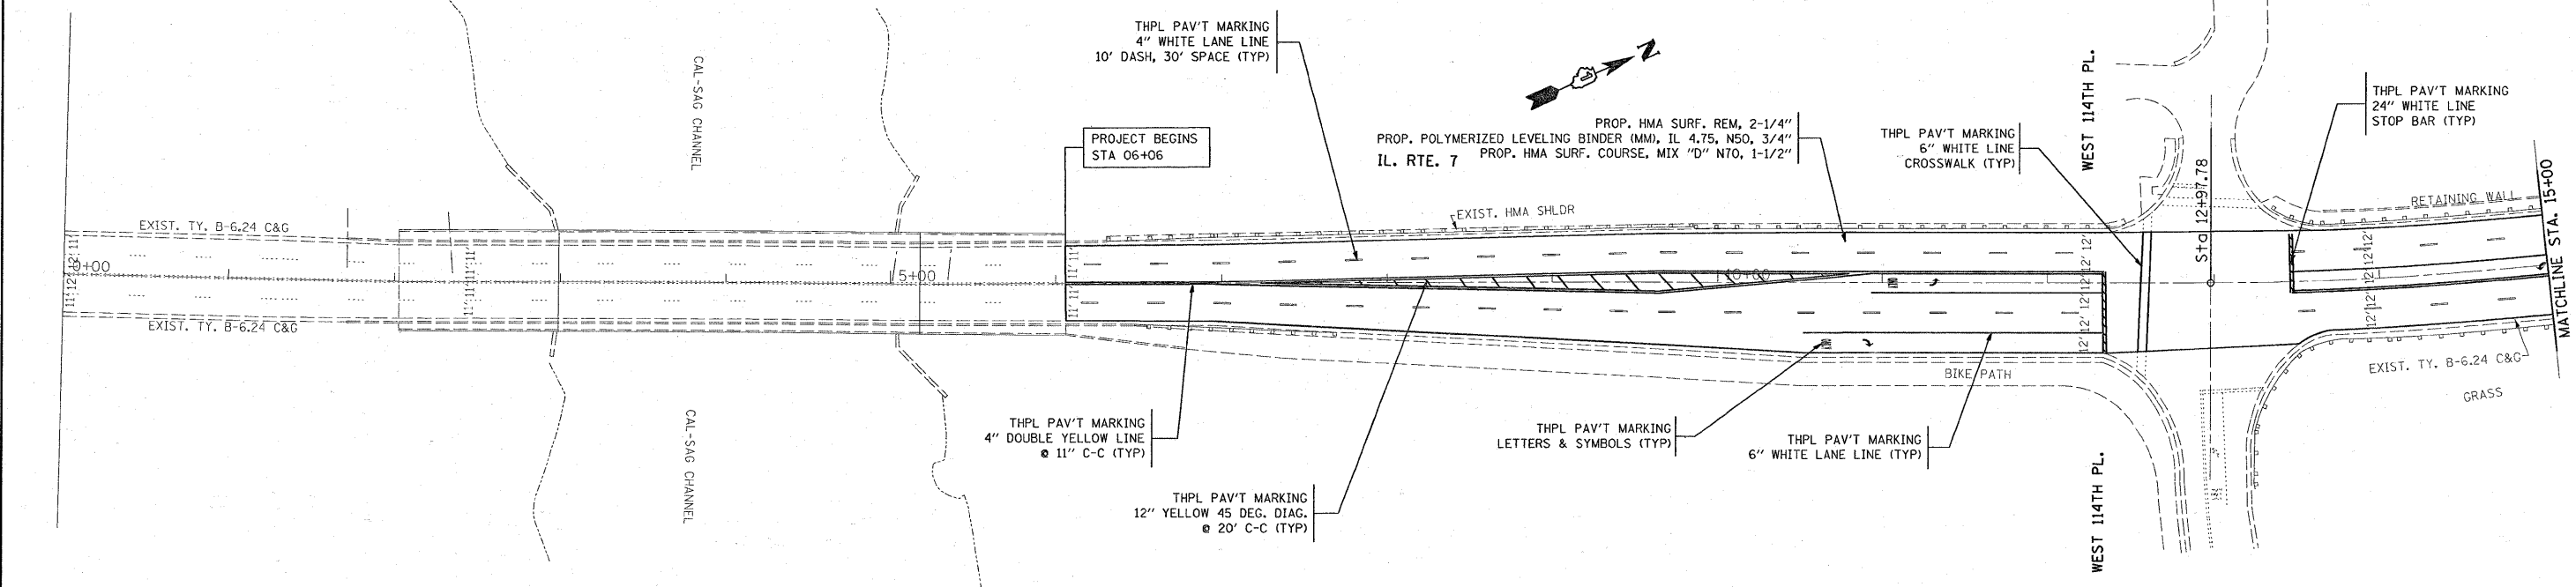

NOTE:
FOR RAISED REFLECTIVE PAVEMENT MARKERS, REFER TO TYPICAL APPLICATIONS RAISED REFLECTIVE PAVEMENT MARKERS (SNOW-PLOW RESISTANT) AND DISTRICT ONE TYPICAL PAVEMENT MARKINGS

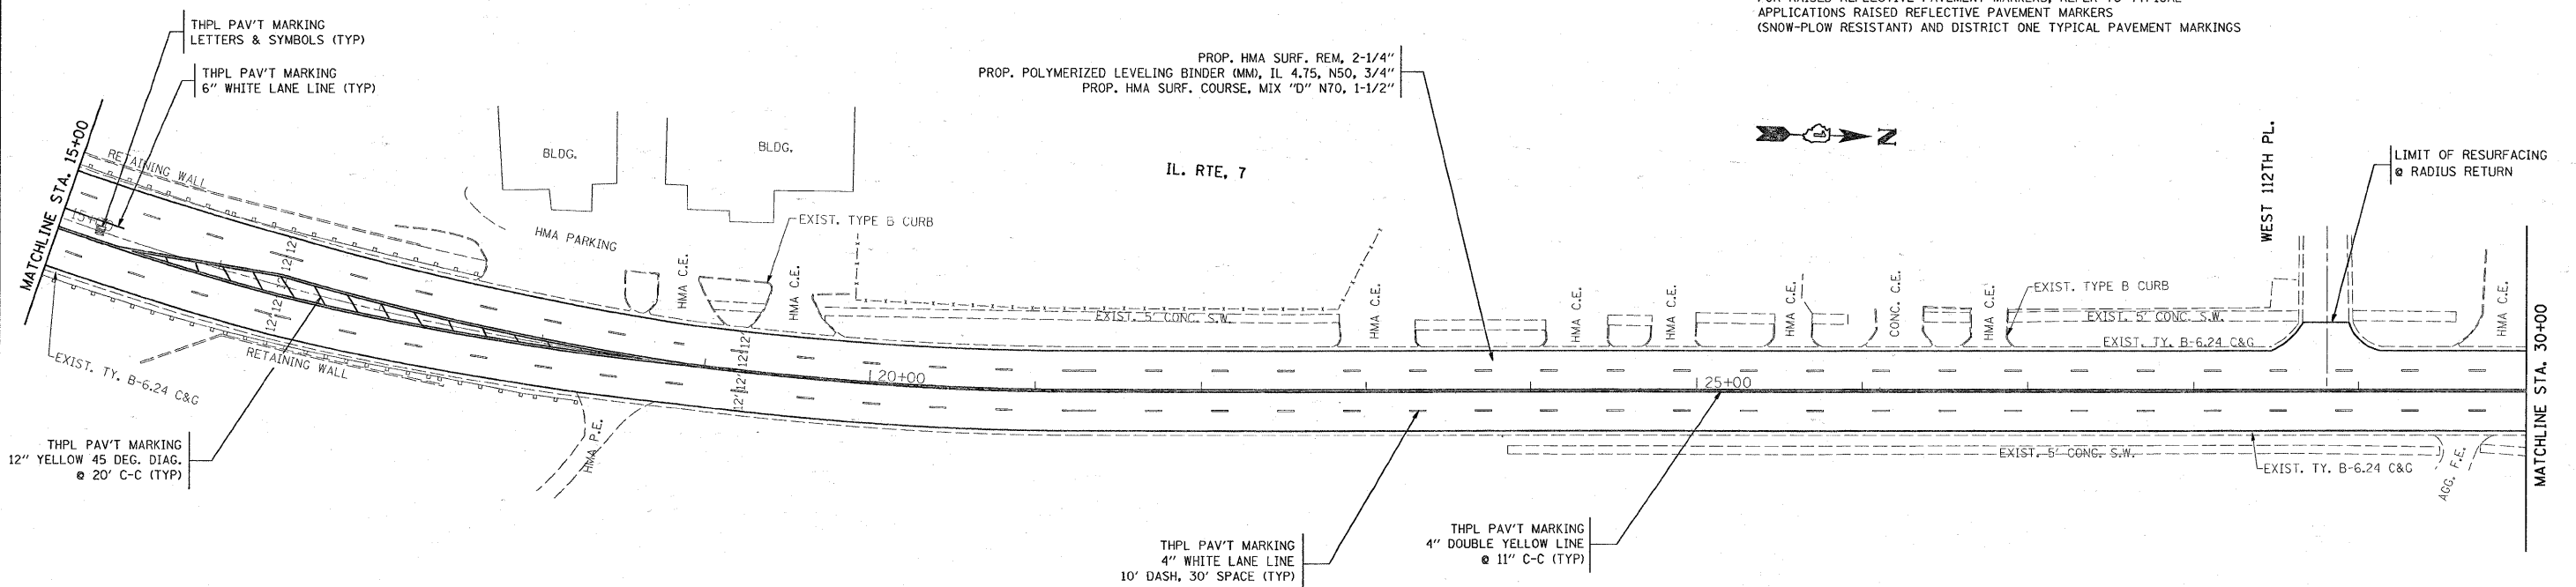

FILE NAME = c:\pwwork\NPMIDOT\AQUEELFF\0120705\100009.sht\plan.dgn	USER NAME = equseiff	DESIGNED - DRAWN -	REVISED - REVISED -	STATE OF ILLINOIS DEPARTMENT OF TRANSPORTATION	IL RTE 7 (CAL-SAG CHANNEL TO 111TH ST.) ROADWAY PLAN			F.A.U. RTE. 3578	SECTION 3178 E-RS	COUNTY COOK	TOTAL SHEETS 20	SHEET NO. 6
PLOT SCALE = 50.0000' / IN.		CHECKED -	REVISED -		SCALE: 1"=50'	SHEET NO. 1 OF 2 SHEETS	STA. 0+00	TO STA. 30+00	CONTRACT NO. 60F29			
PLOT DATE = 3/21/2009		DATE -	REVISED -		ILLINOIS FED. AID PROJECT							