


* NOTE: CULVERT & DITCH TO BE CLEANED.


- PAY ITEMS INVOLVED INCLUDE:
- GRADING & SHAPING DITCHES
 - FILTER FABRIC
 - STONE DUMPED RIPRAP, CLASS A3
 - SODDING, SOLT TOLERANT
 - NITROGEN FERTILIZER NUTRIENT
 - PHOSPHORUS FERTILIZER NUTRIENT
 - POTASSIUM FERTILIZER NUTRIENT
 - SUPPLEMENTAL WATERING

EXIST. CURVEE-59-1
 PI STA. =141+16.20
 $\Delta = 50^\circ 58' 16''$ (L.T)
 $D = 5^\circ 09' 42''$
 $R = 1,110.00'$
 $L = 529.10'$
 $E = 987.47'$
 $\theta = 119.65'$
 T.R. =
 S.E. RUN =
 P.C. STA. =135+87.10
 P.T. STA. =145+74.57

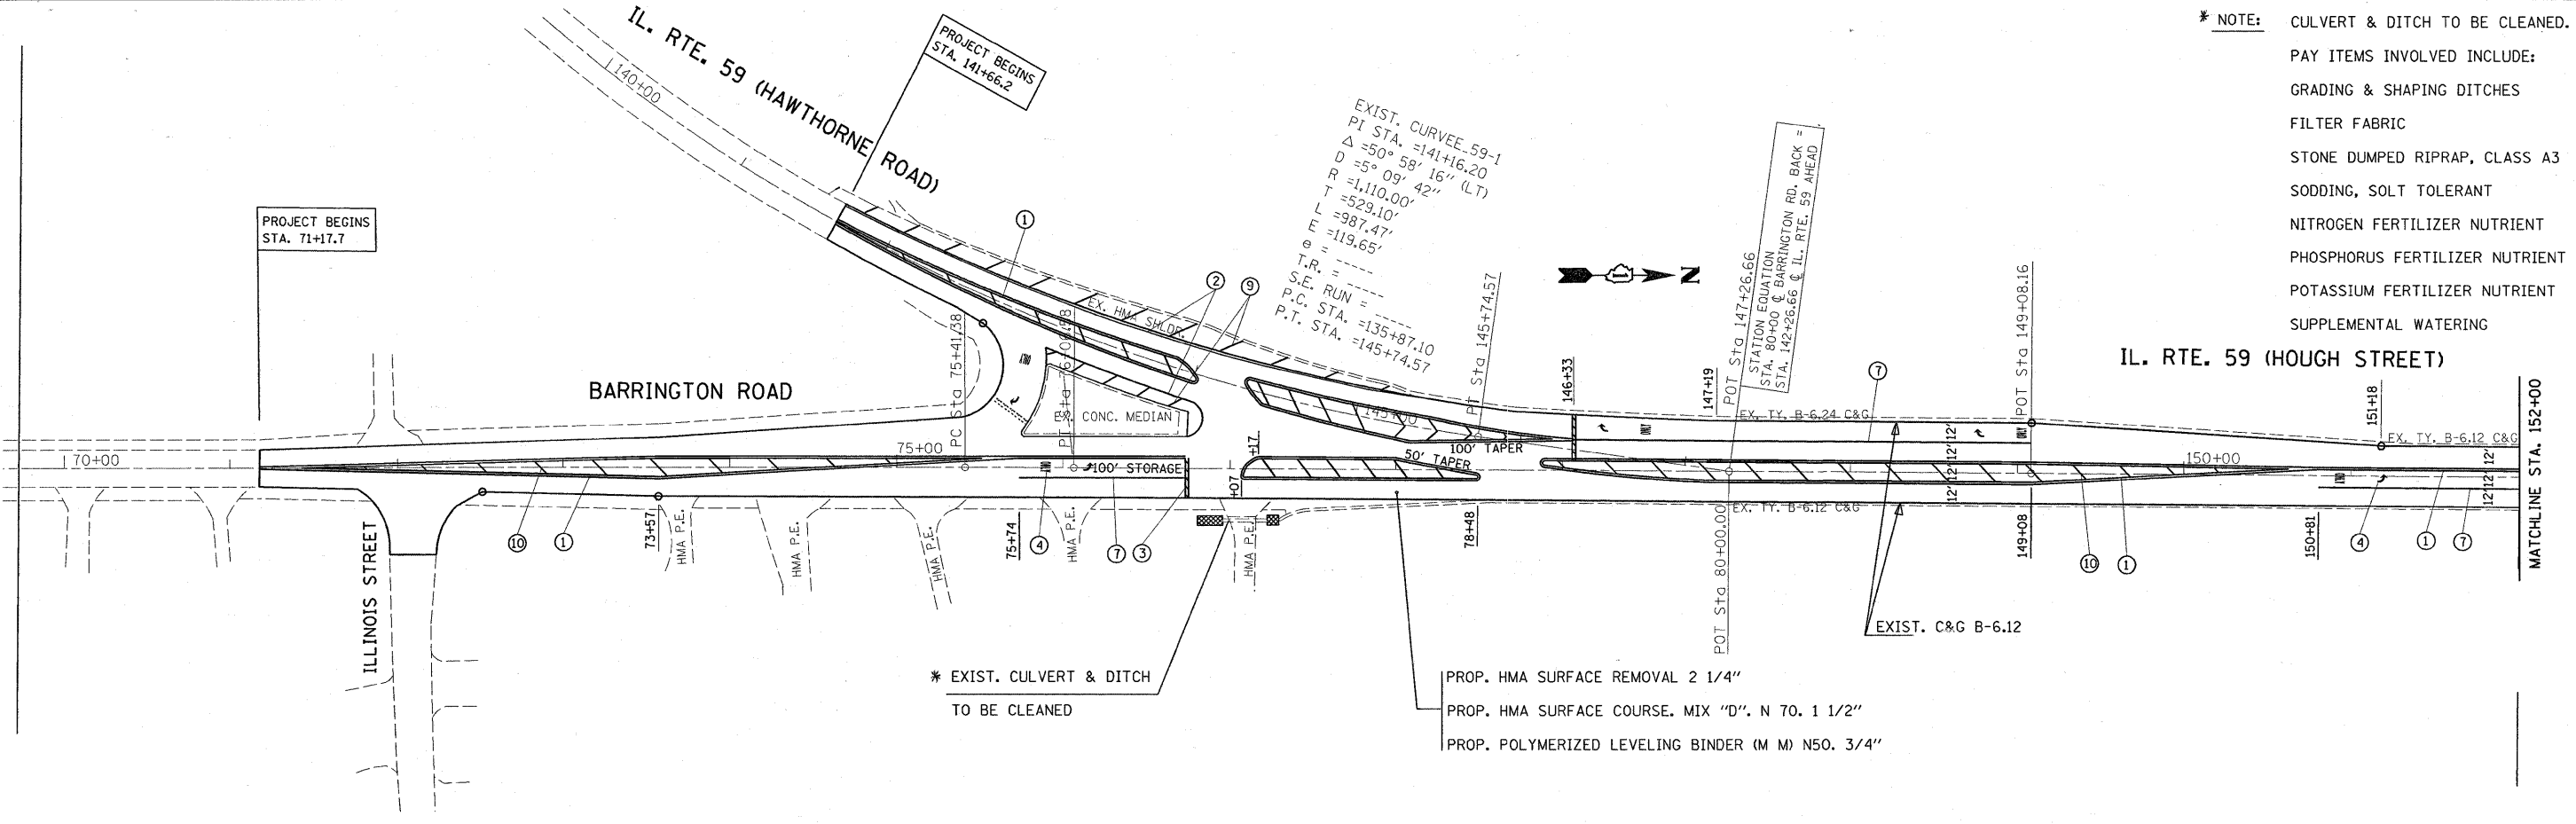

* EXIST. CULVERT & DITCH
 TO BE CLEANED

PROP. HMA SURFACE REMOVAL 2 1/4"
 PROP. HMA SURFACE COURSE. MIX "D". N TO. 1 1/2"
 PROP. POLYMERIZED LEVELING BINDER (M M) N50. 3/4"

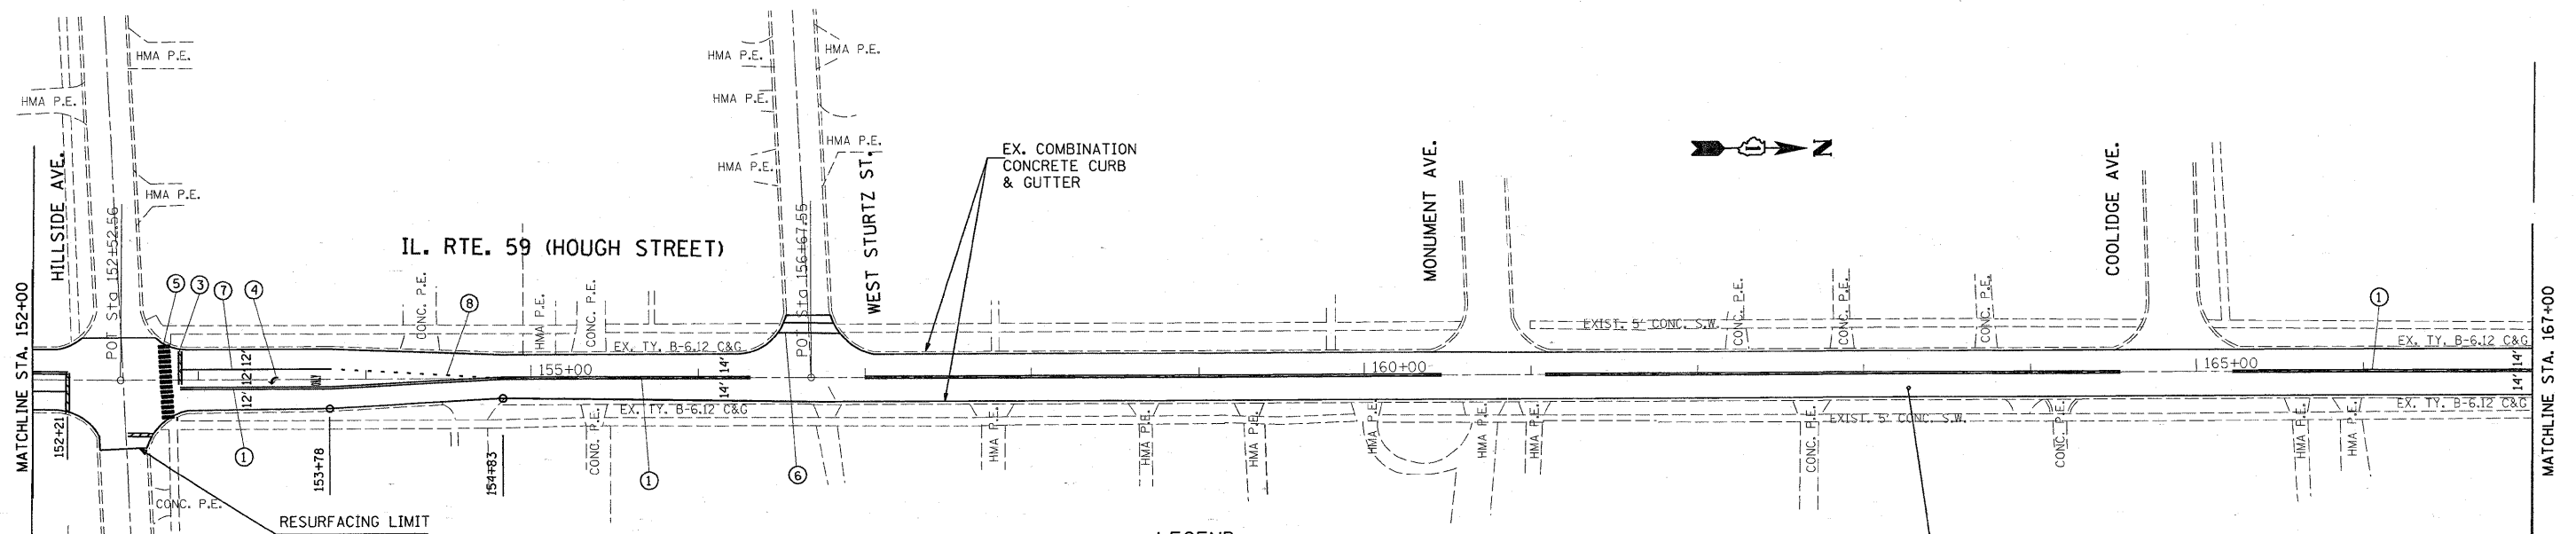

LEGEND

- ① THPL. PAVT MARKING 4" SOLID DOUBLE YELLOW CENTERLINE (TYP)
- ② THPL. PAVT MARKING 4" SOLID WHITE EDGE LINE (TYP)
- ③ THPL. PAVT MARKING 24" SOLID WHITE STOP BAR (TYP)
- ④ THPL. PAVT MARKING LETTERS AND SYMBOLS (TYP)
- ⑤ THPL. PAVT MARKING 12" SOLID WHITE SCHOOL CROSSING (TYP)
- ⑥ THPL. PAVT MARKING 6" SOLID WHITE CROSS WALK (TYP)

- ⑦ THPL. PAVT MARKING 6" SOLID WHITE LINE, LEFT TURN LANE (TYP)
- ⑧ THPL. PAVT MARKING 6" SOLID WHITE DOTTED LINE (TYP)
- ⑨ THPL. PAVT MARKING 12" SOLID WHITE DIAGONALS (TYP)
- ⑩ THPL. PAVT MARKING 12" SOLID YELLOW DIAGONALS (TYP)
- ⑪ THPL. PAVT MARKING "RR MARKING" LETTERS & SYMBOLS
- ⑫ THPL. PAVT MARKING 6" SOLID WHITE DIAGONALS (TYP)
- ⑬ THPL. PAVT MARKING 4" SOLID WHITE LINE (TYP)

PROP. HMA SURFACE REMOVAL 2 1/4"
 PROP. HMA SURFACE COURSE. MIX "D". N TO. 1 1/2"
 PROP. POLYMERIZED LEVELING BINDER (M M) N50. 3/4"

FILE NAME =	USER NAME = gorengautab	DESIGNED -	REVISED -	STATE OF ILLINOIS DEPARTMENT OF TRANSPORTATION	IL ROUTE 59 (HOUGH ST.)	F.A.P. RTE. = 338	SECTION = 1212 RS-3	COUNTY = COOK & LAKE	TOTAL SHEETS = 23	SHEET NO. = 8		
cd:\pwwork\pwwid01\CORENGAUTAB\dms89240	sh_rndeg.dgn	DRAWN -	REVISED -			SCALE: SHEET NO. OF SHEETS STA. 141+66.2 TO STA. 167+00	FED. ROAD DIST. NO. = ILLINOIS FED. AID PROJECT	CONTRACT NO. 60F37				
	PLOT SCALE = 50,0000' / IN.	CHECKED -	REVISED -									
	PLOT DATE = 3/28/2009	DATE -	REVISED -									