
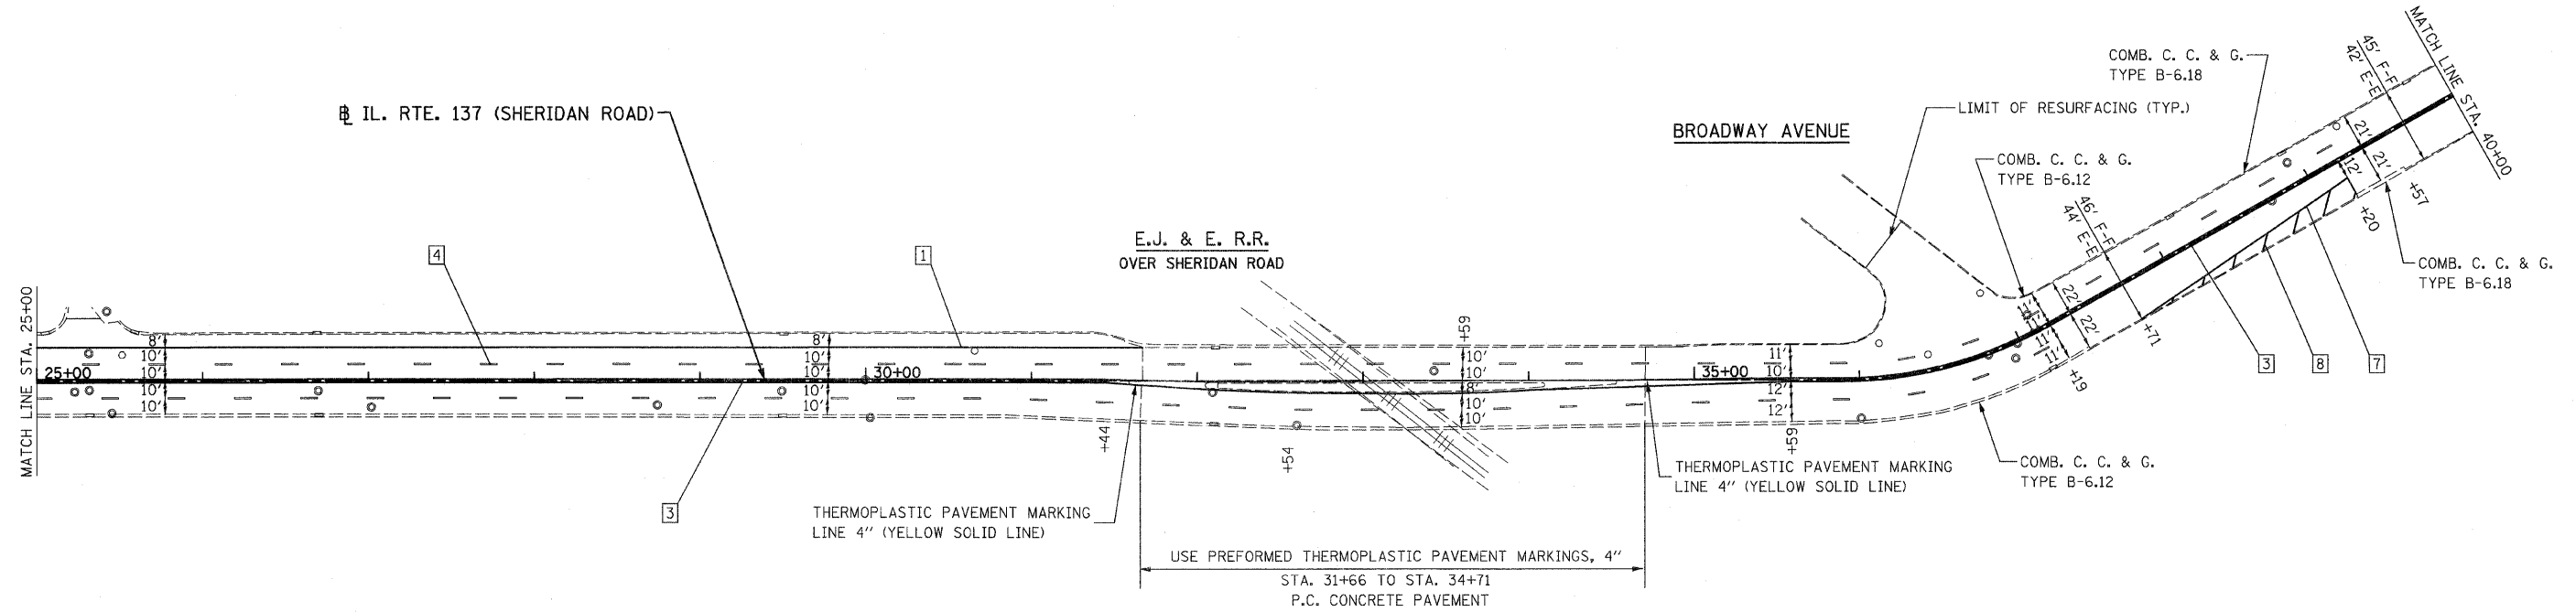


MARTIN LUTHER KING DRIVE

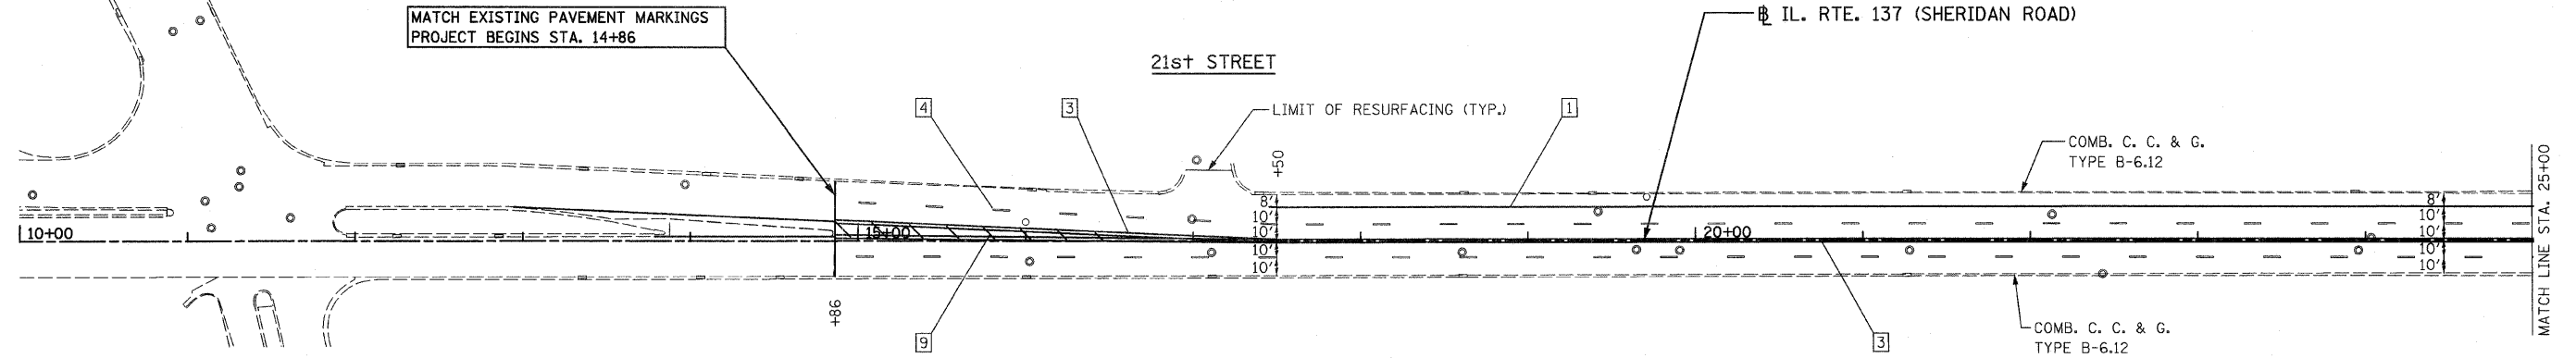

NOTE:

1. RAISED REFLECTIVE PAVEMENT MARKERS SHALL BE USED THROUGHOUT THE PROJECT LIMITS. SEE DISTRICT DETAIL TC-11 ON SHEET NO. 00.
2. FOR CROSSWALK DETAILS, SEE DISTRICT DETAIL TC-13 ON SHEET NO. 00.

LEGEND

- |  |   |
|--|---|
| <ul style="list-style-type: none"> <li>1 THERMOPLASTIC PAVEMENT MARKING - LINE 4" (WHITE SOLID LINE)</li> <li>2 THERMOPLASTIC PAVEMENT MARKING - LINE 4" (YELLOW - 10' DASH, 30' SKIP)</li> <li>3 THERMOPLASTIC PAVEMENT MARKING - LINE 4" (DOUBLE YELLOW SOLID LINE)</li> <li>4 THERMOPLASTIC PAVEMENT MARKING - LINE 4" (WHITE LANE LINE - 10' DASH, 30' SKIP)</li> <li>5 THERMOPLASTIC PAVEMENT MARKING - LINE 6" (WHITE LANE LINE - 2' DASH, 6' SKIP)</li> </ul> | <ul style="list-style-type: none"> <li>6 THERMOPLASTIC PAVEMENT MARKING - LINE 6" (WHITE SOLID LINE)</li> <li>7 THERMOPLASTIC PAVEMENT MARKING - LINE 8" (WHITE SOLID LINE)</li> <li>8 THERMOPLASTIC PAVEMENT MARKING - LINE 12" (WHITE SOLID LINE)</li> <li>9 THERMOPLASTIC PAVEMENT MARKING - LINE 12" (YELLOW DIAGONAL LINE)</li> <li>10 THERMOPLASTIC PAVEMENT MARKING - LINE 24" (WHITE STOP BAR)</li> <li>11 THERMOPLASTIC PAVEMENT MARKING - LETTERS AND SYMBOLS (TYP.)</li> </ul> |
|--|---|

FILE NAME = 0160F43-sh1r-pm01.dgn  
PLOT DATE = 4/2/2009



DESIGNED - G.F.L.	REVISED -
DRAWN - J.V.	REVISED -
CHECKED - M.P.	REVISED -
DATE - MARCH, 2009	REVISED -

STATE OF ILLINOIS  
DEPARTMENT OF TRANSPORTATION

PAVEMENT MARKING PLAN  
IL. RTE. 137 (SHERIDAN ROAD)

SCALE: 1" = 50' SHEET NO. 1 OF 3 SHEETS STA. 10+00 TO STA. 40+00

F.A.P. RTE. 352	SECTION 113 R (2&4) RS	COUNTY LAKE	TOTAL SHEETS 24	SHEET NO. 9
CONTRACT NO. 60F43				
FED. ROAD DIST. NO. 1 (ILLINOIS) FED. AID PROJECT				