


STATE	SECTION	COUNTY	TOTAL SHEETS	SHEET NO.
2114	0904 RS-10	COOK	18	7
STA.	TO STA. CONTACT # 60F46			
FED. ROAD DIST. NO. 1	ILLINOIS	FED. AID PROJECT		

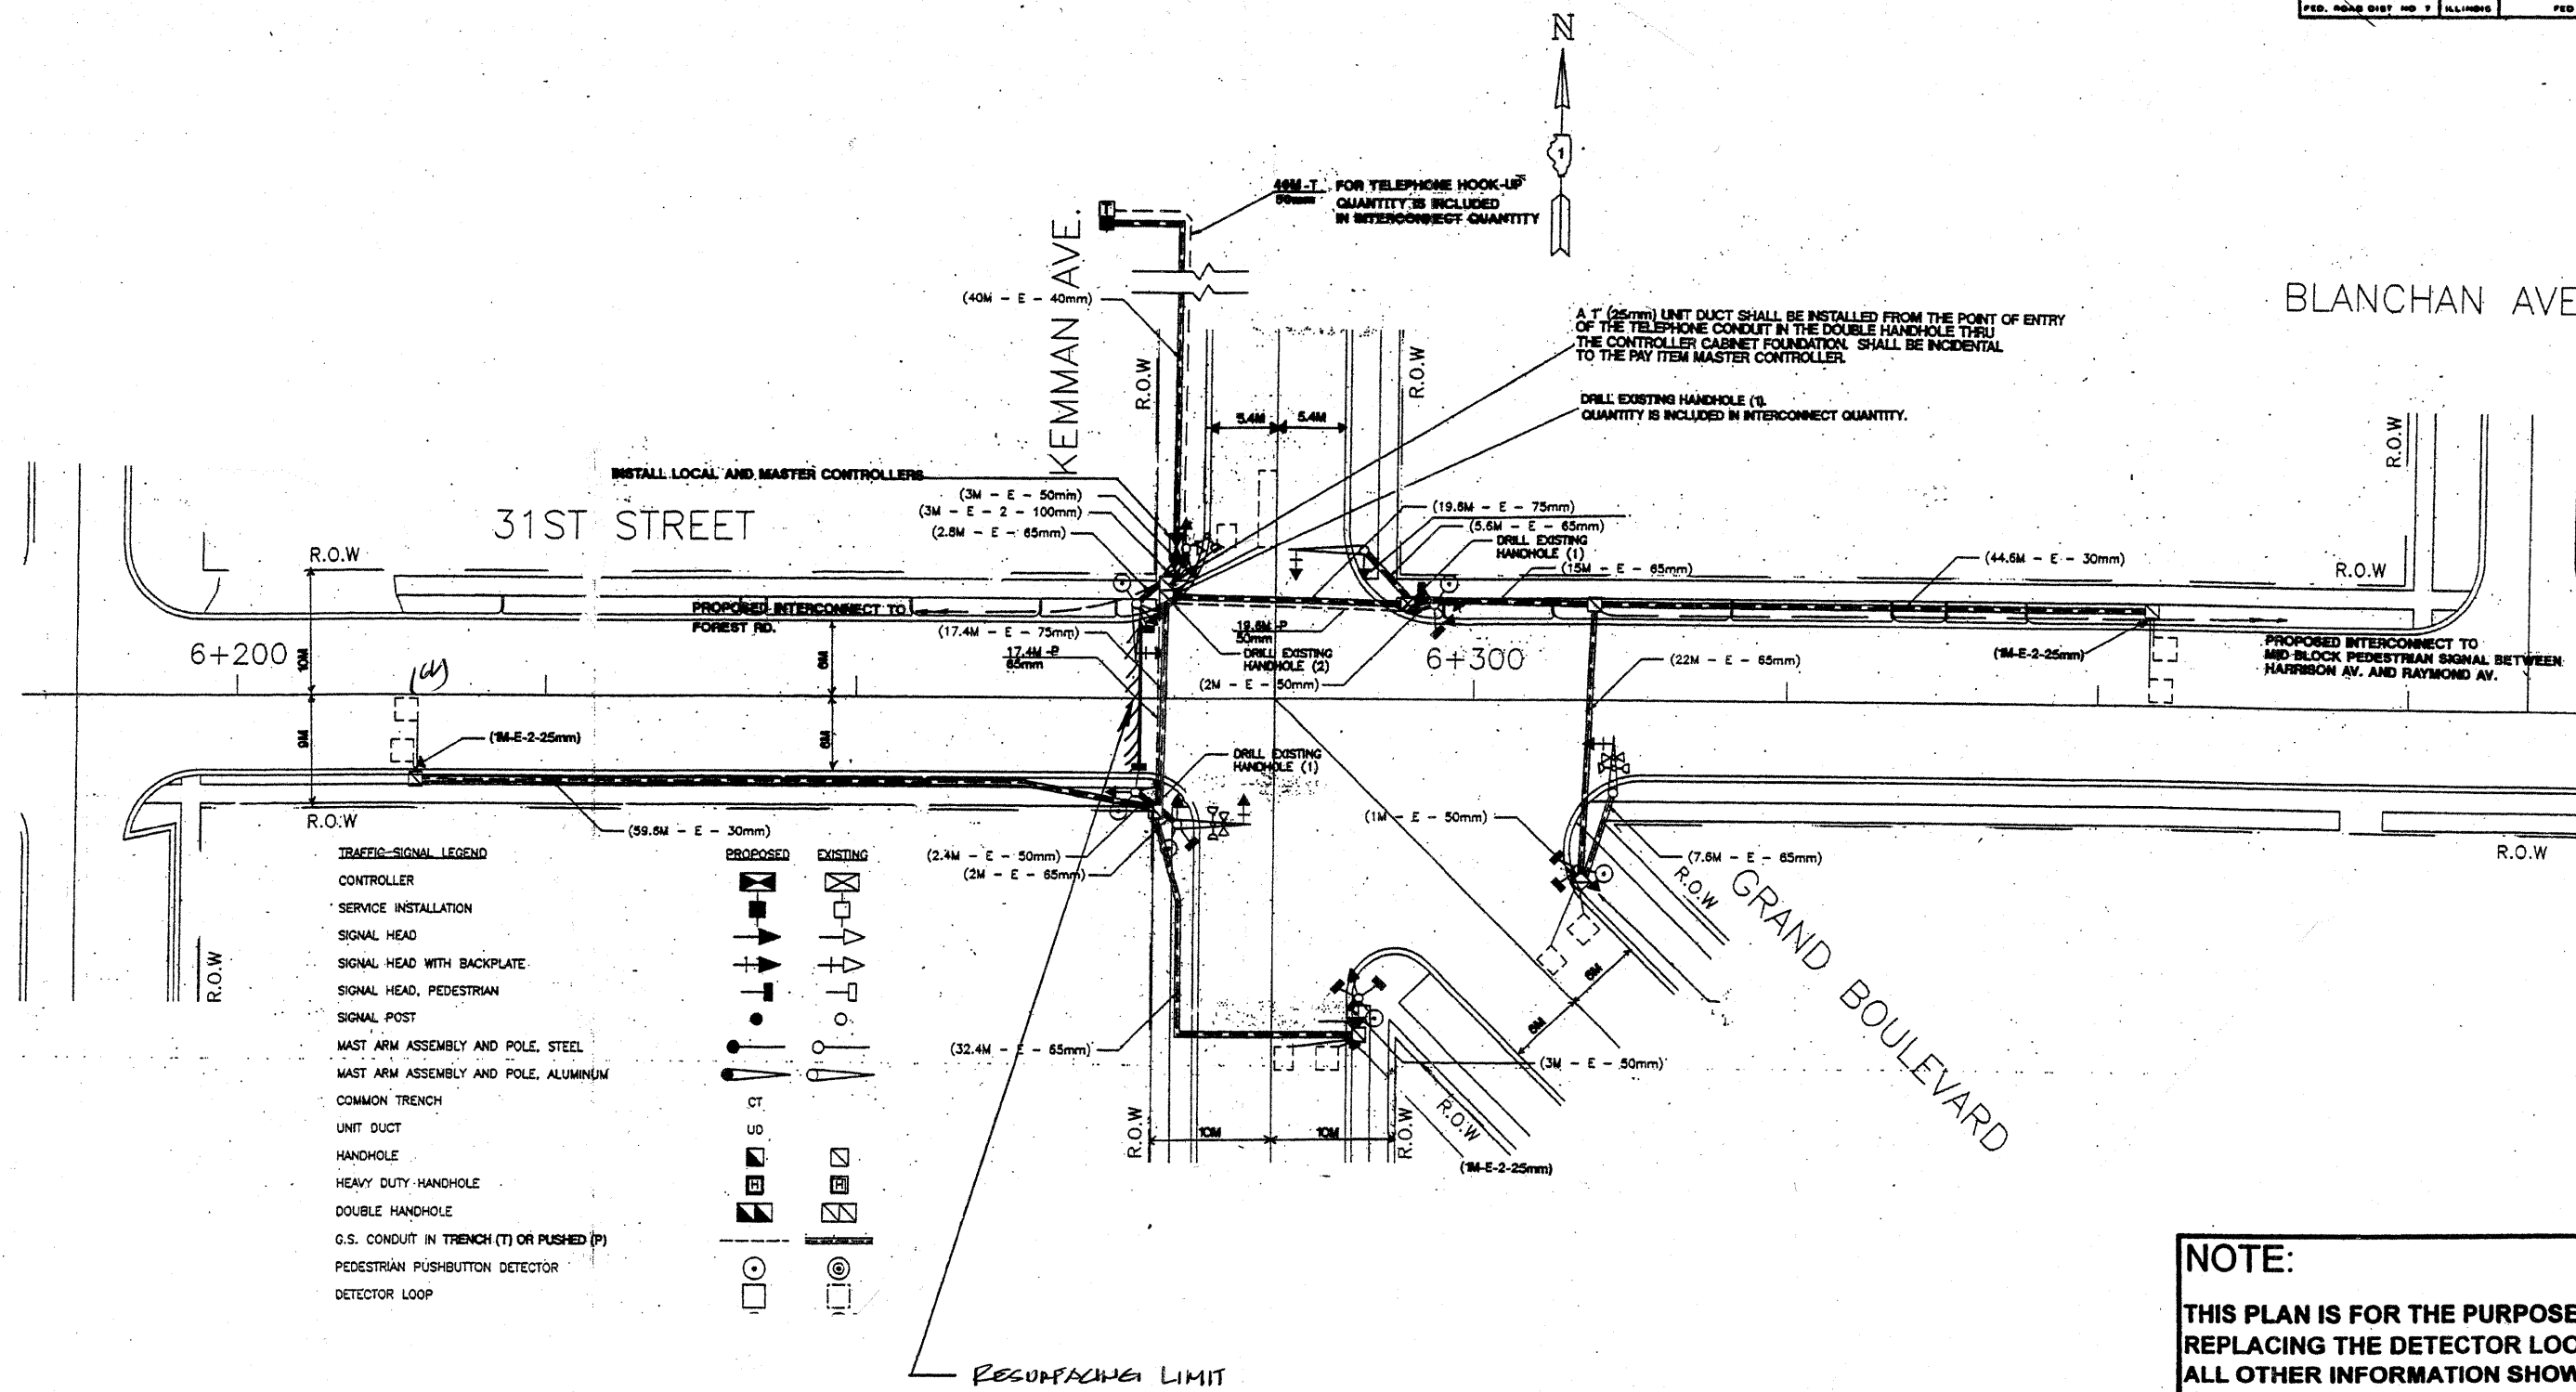

**TRAFFIC SIGNAL LEGEND**

CONTROLLER		EXISTING	
SERVICE INSTALLATION		EXISTING	
SIGNAL HEAD		EXISTING	
SIGNAL HEAD WITH BACKPLATE		EXISTING	
SIGNAL HEAD, PEDESTRIAN		EXISTING	
SIGNAL POST		EXISTING	
MAST ARM ASSEMBLY AND POLE, STEEL		EXISTING	
MAST ARM ASSEMBLY AND POLE, ALUMINUM		EXISTING	
COMMON TRENCH		EXISTING	
UNIT DUCT		EXISTING	
HANDHOLE		EXISTING	
HEAVY DUTY HANDHOLE		EXISTING	
DOUBLE HANDHOLE		EXISTING	
G.S. CONDUIT IN TRENCH (T) OR PUSHED (P)		EXISTING	
PEDESTRIAN PUSHBUTTON DETECTOR		EXISTING	
DETECTOR LOOP		EXISTING	

**REPLACE ALL DETECTOR LOOPS AS SHOWN**

(WITHIN THE RESURFACING LIMITS)

CODE NO.	QUANTITY	UNIT	ITEM
80600600	66	Foot	Detector Loop Replacement

REVISIONS	
NAME	DATE

**NOTE:**

THIS PLAN IS FOR THE PURPOSE OF REPLACING THE DETECTOR LOOPS ONLY. ALL OTHER INFORMATION SHOWN IS NOT RELATED AND WILL BE DISREGARDED.

ILLINOIS DEPARTMENT OF TRANSPORTATION

**DETECTOR LOOP REPLACEMENT**

KEMMAN AVENUE @ 31ST STREET

SCALE: NONE

DATE: FEB. 2009

DRAWN BY: JHE  
DESIGNED BY: JHE  
CHECKED BY: DAD