


SECTION	COUNTY	TOTAL SHEETS	SHEET NO.
2691 3134 RS-3	COOK	33	18
STA. TO STA.		FED. ROAD DIST. NO. 1	
		ILLINOIS	
		FED. AID PROJECT	

CONTRACT NO. 60F49

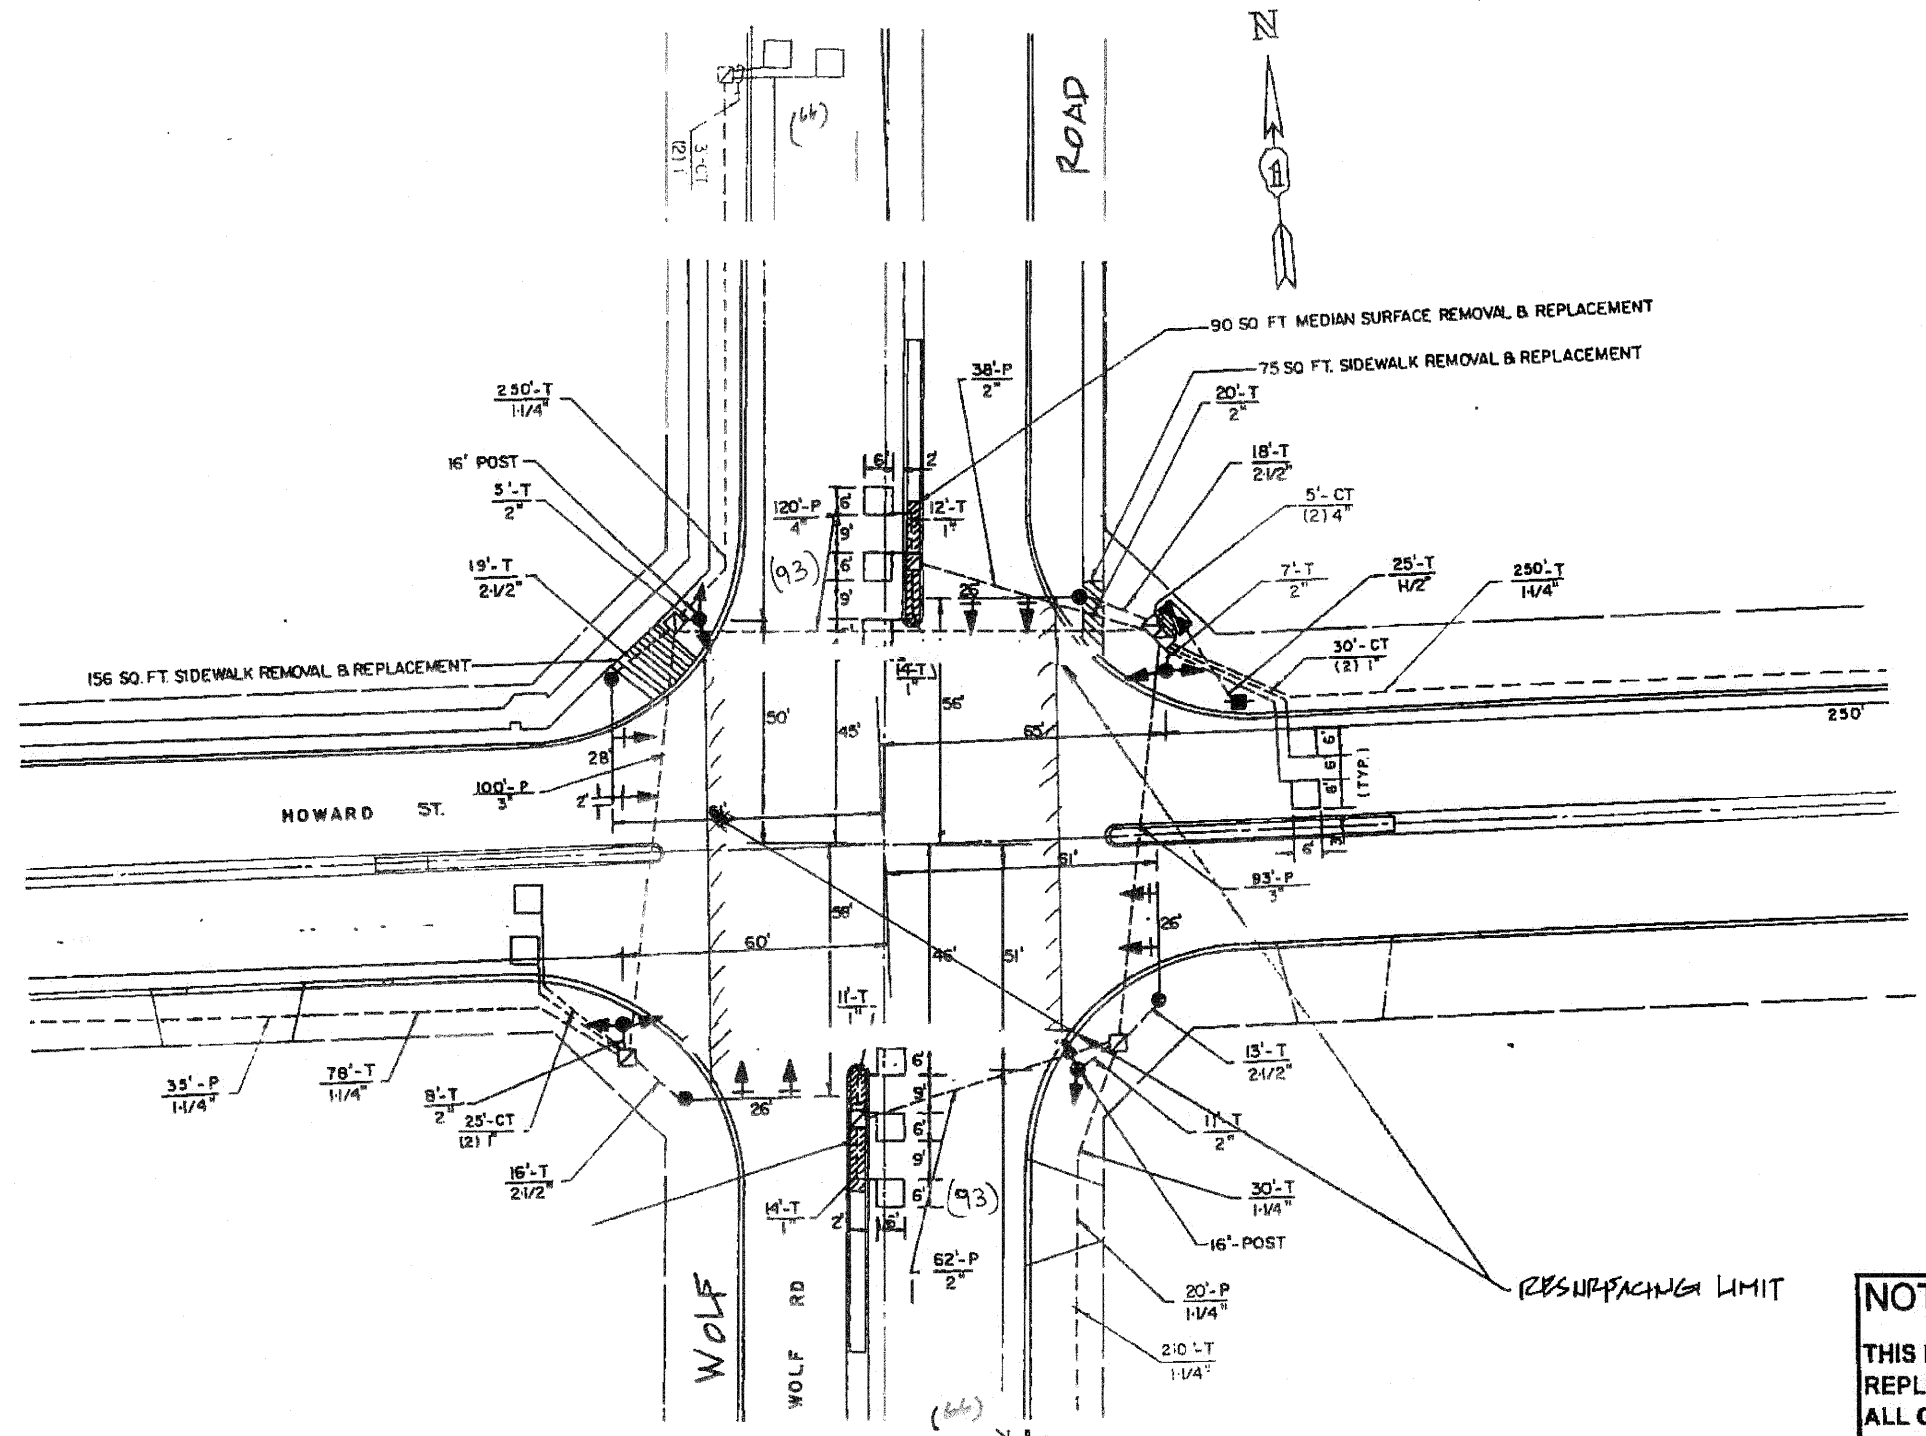

**REPLACE ALL DETECTOR LOOPS AS SHOWN**  
 (WITHIN THE RESURFACING LIMITS)

CODE NO.	QUANTITY	UNIT	ITEM
80600600	318	Foot	Detector Loop Replacement

REVISIONS	
NAME	DATE

**NOTE:**  
 THIS PLAN IS FOR THE PURPOSE OF REPLACING THE DETECTOR LOOPS ONLY. ALL OTHER INFORMATION SHOWN IS NOT RELATED AND WILL BE DISREGARDED.

ILLINOIS DEPARTMENT OF TRANSPORTATION  
**DETECTOR LOOP REPLACEMENT**  
 WOLF ROAD @ HOWARD ST.  
 SCALE: NONE  
 DATE: Nov. 2008  
 DRAWN BY: JHE  
 DESIGNED BY: JHE  
 CHECKED BY: DAD