


MATCH LINE STA. 308+00
SEE SHEET 11

MATCH LINE STA. 323+00

HOT-MIX ASPHALT SURFACE REMOVAL - BUTT JOINT
TEMPORARY RAMP

LEGEND:

- | | | | |
|---|---|----|---|
| 1 | THERMOPLASTIC PAVEMENT MARKING - LINE 4" (DOUBLE YELLOW SOLID LINE 11" C-C) | 7 | THERMOPLASTIC PAVEMENT MARKING - LINE 12" (WHITE LINE) |
| 2 | THERMOPLASTIC PAVEMENT MARKING - LINE 4" (YELLOW SOLID LINE) | 8 | THERMOPLASTIC PAVEMENT MARKING - LINE 12" (YELLOW LINE) |
| 3 | THERMOPLASTIC PAVEMENT MARKING - LINE 4" (WHITE SOLID LINE) | 9 | THERMOPLASTIC PAVEMENT MARKING - LINE 24" (WHITE STOP LINE) |
| 4 | THERMOPLASTIC PAVEMENT MARKING - LINE 4" (YELLOW LANE LINE - 10' DASH, 30' SKIP) WITH RAISED REFLECTIVE PAVEMENT MARKERS (TWO-WAY AMBER MARKER) (80' C-C) | 10 | THERMOPLASTIC PAVEMENT MARKING - LETTERS AND SYMBOLS (TYP.) |
| 5 | THERMOPLASTIC PAVEMENT MARKING - LINE 6" (YELLOW SOLID LINE) | 11 | RAISED REFLECTIVE PAVEMENT MARKERS (ONE-WAY AMBER MARKER) (80' C-C) |
| 6 | THERMOPLASTIC PAVEMENT MARKING - LINE 6" (WHITE SOLID LINE) | 12 | RAISED REFLECTIVE PAVEMENT MARKERS (TWO-WAY AMBER MARKER) (40' C-C) |
| | | 13 | RAISED REFLECTIVE PAVEMENT MARKERS (TWO-WAY AMBER MARKER) (80' C-C) |

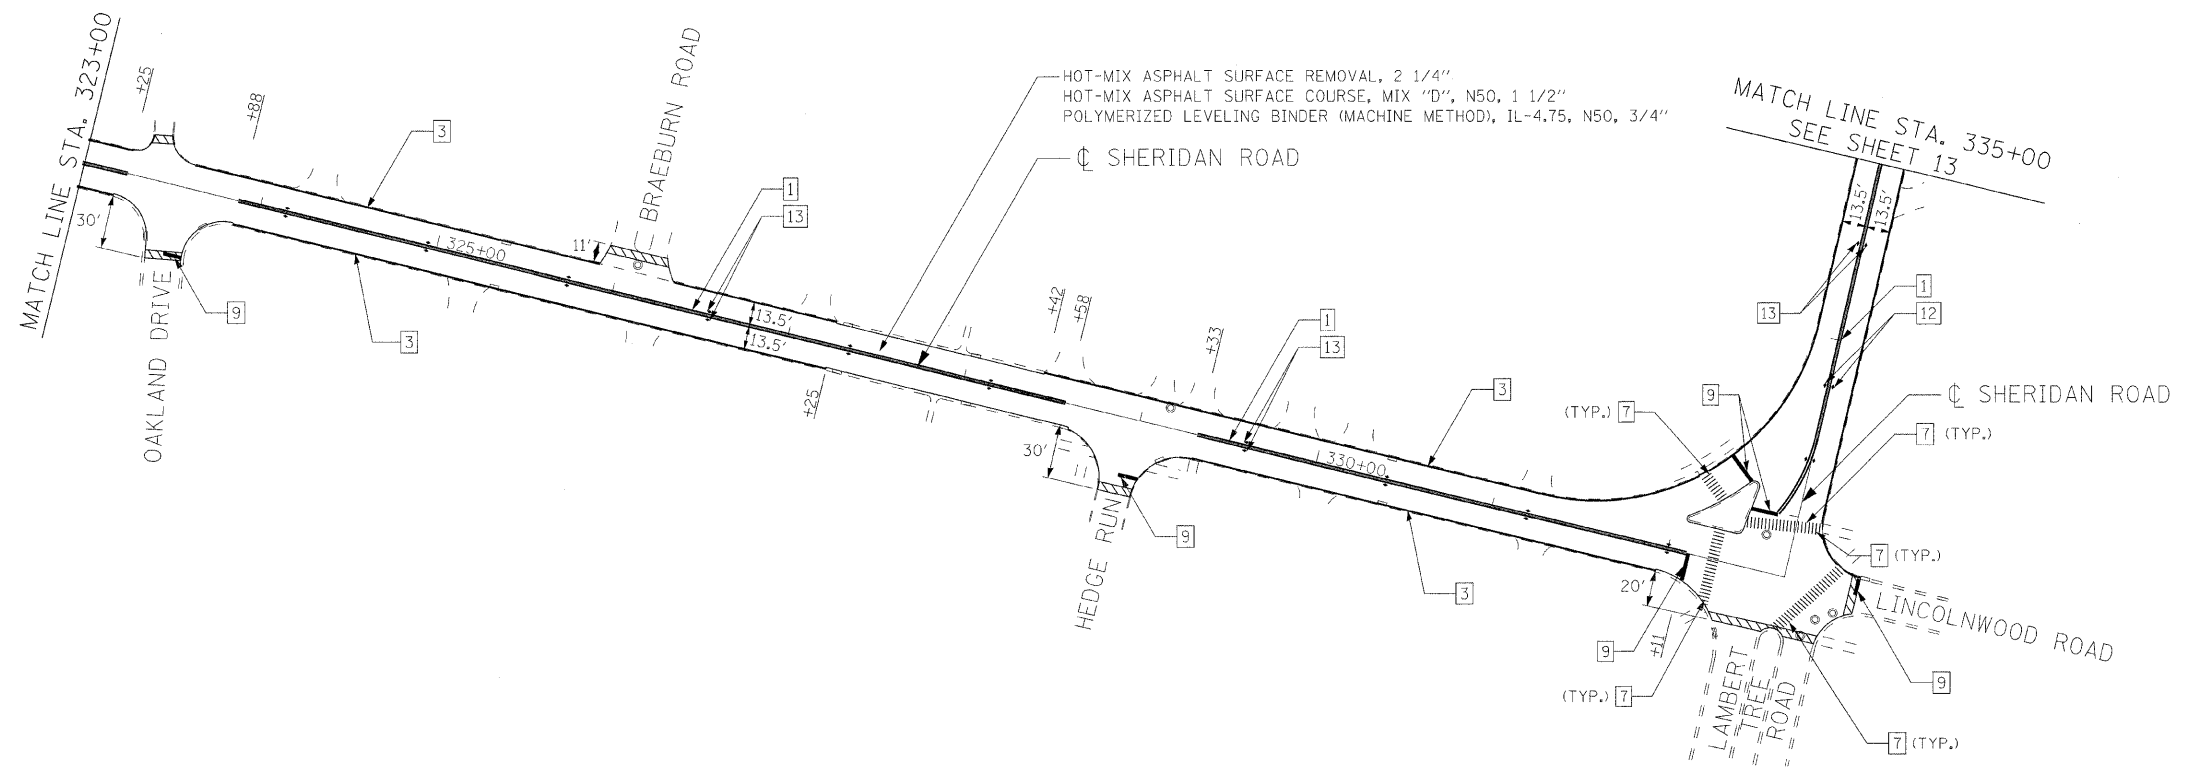

MATCH LINE STA. 323+00
SEE SHEET 12

MATCH LINE STA. 335+00
SEE SHEET 13

HOT-MIX ASPHALT SURFACE REMOVAL - BUTT JOINT
TEMPORARY RAMP

FILE NAME = c:\p\p\3366\3366_12\design\proposals\3366_12_Plan.dwg



Ciorba Group, Inc.
CONSULTING ENGINEERS
5507 North Cumberland Avenue, Suite 402
Chicago, Illinois 60656
Tel. 773.775.4009 Fax 773.775.4014

USER NAME = alou	DESIGNED AL	REVISED -
DRAWN RJR	REVISOR -	
CHECKED WBL	REVISOR -	
DATE 3/20/2009	REVISOR -	

**STATE OF ILLINOIS
DEPARTMENT OF TRANSPORTATION**

**WALKER AVENUE / SHERIDAN ROAD
LAKEVIEW AVE TO CENTRAL AVE & MULBERRY PL TO LAKE-COOK ROAD
PROPOSED ROADWAY AND PAVEMENT MARKING PLAN**

F.A.U. RTE. 1251/2784	SECTION 2009-042 RS	COUNTY LAKE	TOTAL SHEETS 26	SHEET NO. 12
SCALE: 1"=50'			CONTRACT NO. 60G49	
SHEET NO. 12 OF 26 SHEETS			STA. STA 308+00 TO STA. STA 335+00	
FED. ROAD DIST. NO. 1 ILLINOIS FED. AID PROJECT				