


NOTE:  
 PERMANENT PAVEMENT MARKING SHALL BE THERMOPLASTIC (OF TEH EXTRUDED TYPE) AND SHOULD BE PLACED IN ACCORDANCE WITH "DISTRICT ONE TYPICAL PAVEMENT MARKING DETAILS"  
 RAISED REFLECTIVE PAVEMENT MARKERS SHALL BE IN ACCORDANCE WITH THE DISTRICT ONE "TYPICAL APPLICATION RAISED REFLECTIVE PAVEMENT MARKERS DETAILS"

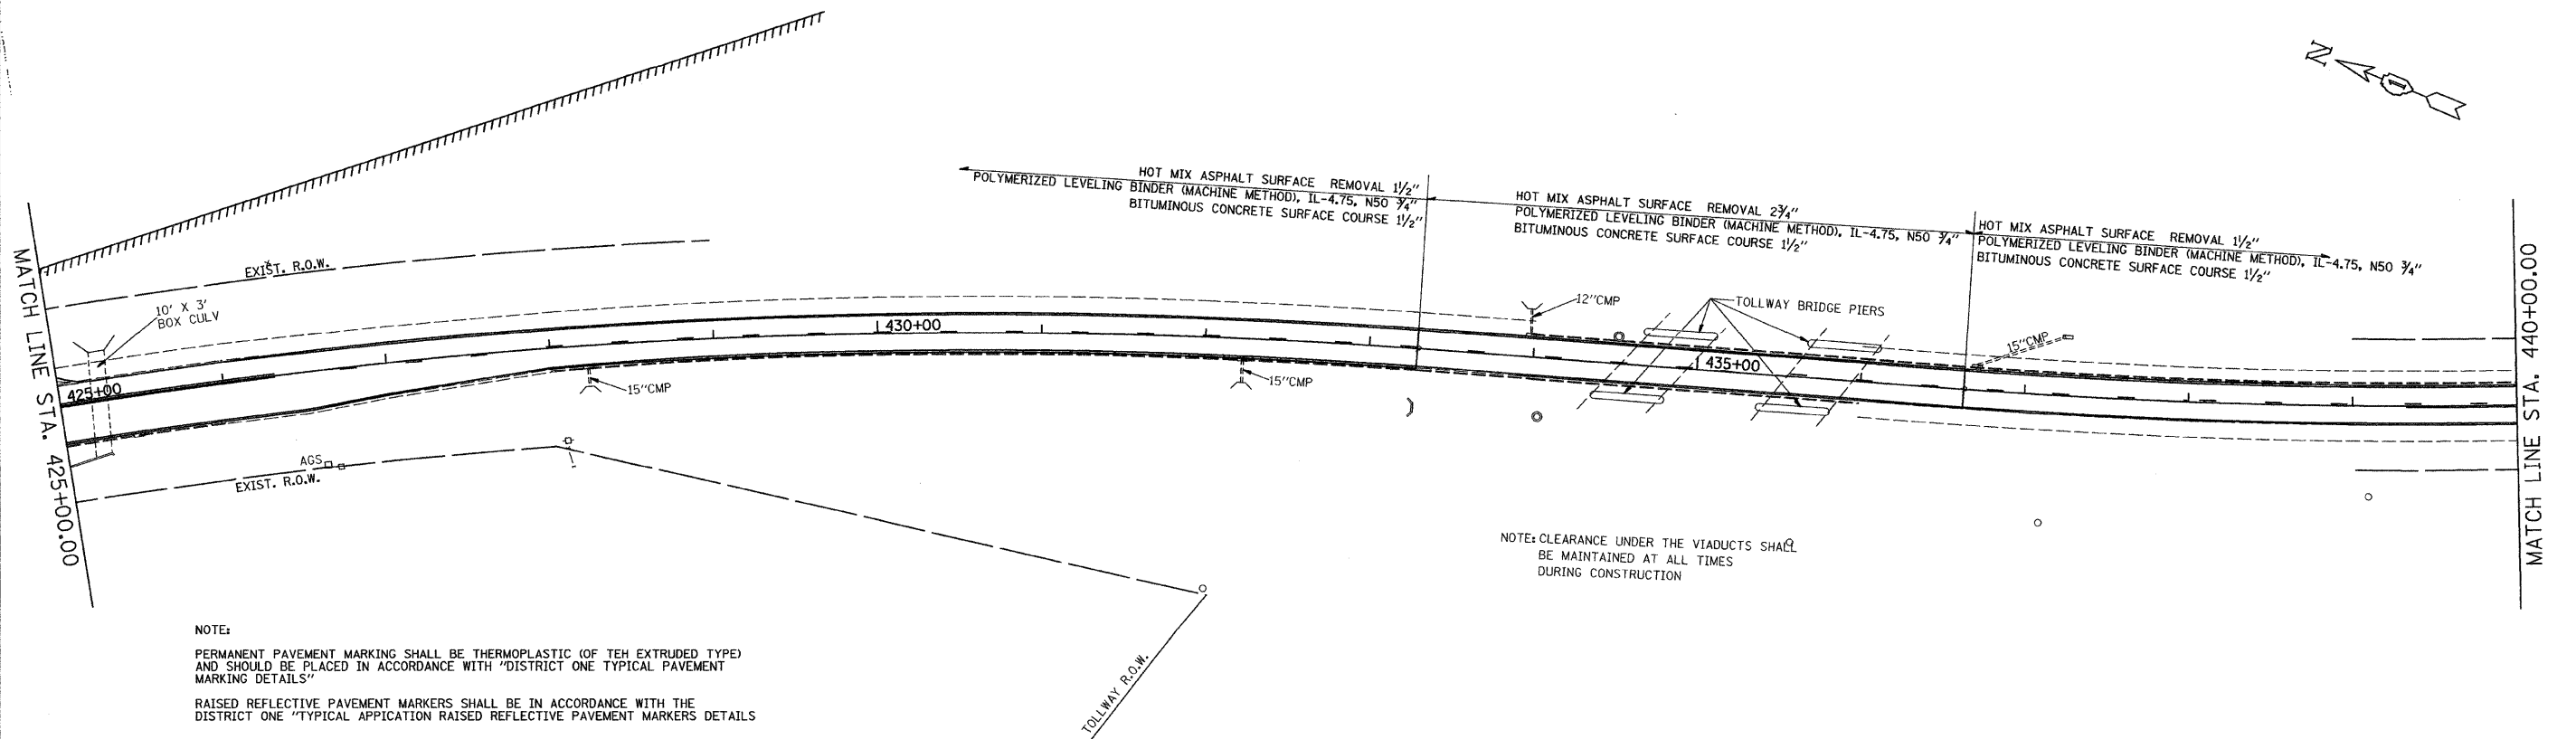

NOTE: CLEARANCE UNDER THE VIADUCTS SHALL BE MAINTAINED AT ALL TIMES DURING CONSTRUCTION

NOTE:  
 PERMANENT PAVEMENT MARKING SHALL BE THERMOPLASTIC (OF TEH EXTRUDED TYPE) AND SHOULD BE PLACED IN ACCORDANCE WITH "DISTRICT ONE TYPICAL PAVEMENT MARKING DETAILS"  
 RAISED REFLECTIVE PAVEMENT MARKERS SHALL BE IN ACCORDANCE WITH THE DISTRICT ONE "TYPICAL APPLICATION RAISED REFLECTIVE PAVEMENT MARKERS DETAILS"

FILE NAME =  
 ...V1ans\p1n60710pp&mk2.dgn

USER NAME = mooleman  
 PLOT SCALE = 1" = 50'  
 PLOT DATE = 4/17/2009

DESIGNED - TJJ  
 DRAWN - IS  
 CHECKED - JJT  
 DATE - 04/16/09

REVISED -  
 REVISED -  
 REVISED -  
 REVISED -

STATE OF ILLINOIS  
 DEPARTMENT OF TRANSPORTATION

ROADWAY & PAVEMENT MARKING PLANS  
 US 20 - MCHENRY /KANE CO LINE (GETTY ROAD) TO ILL 47  
 SCALE: 1" = 50' SHEET NO. 6 OF 28 SHEETS STA. 410+00.00 TO STA. 440+00.00

F.A. RTE.	SECTION	COUNTY	TOTAL SHEETS	SHEET NO.
345	10 RS-9	KANE	28	6
FED. ROAD DIST. NO. ILLINOIS FED. AID PROJECT			CONTRACT NO. 60662	