
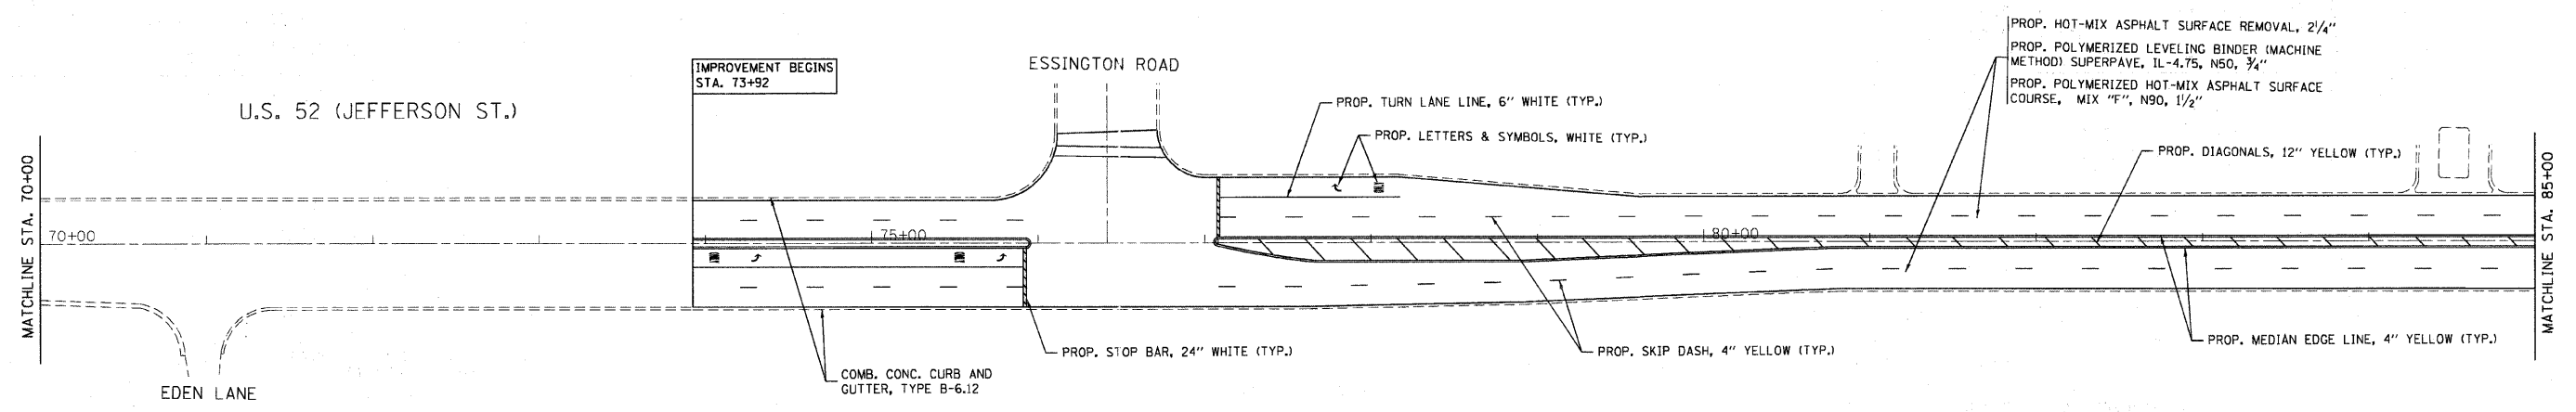


U.S. 52 (JEFFERSON ST.)

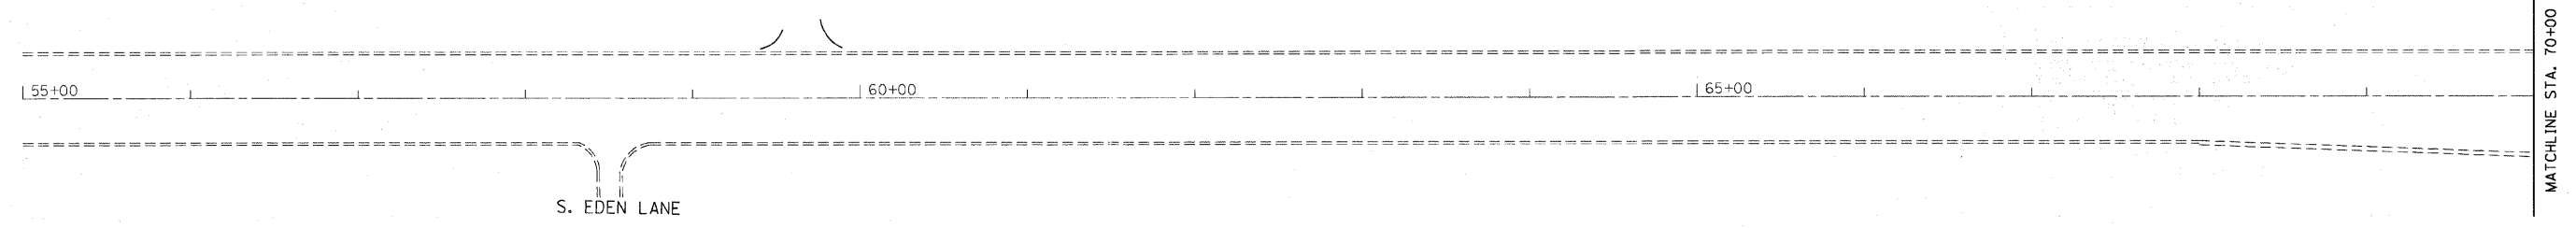

FILE NAME =	USER NAME = ljeuso	DESIGNED -	REVISED -	STATE OF ILLINOIS DEPARTMENT OF TRANSPORTATION	ROADWAY AND PAVEMENT MARKING PLAN US 52 (JEFFERSON ST.)--JOYCE RD. TO EDEN LN.	F.A.P. RTE.	SECTION	COUNTY	TOTAL SHEETS	SHEET NO.	
C:\pwwork\p\WIDOT\STEEDPA\0137220\0152209-shr-plan.dgn		DRAWN -	REVISED -			607	128 RS-5	WILL	29	8	
PLOT SCALE = 50.0000 ' / IN.		CHECKED -	REVISED -			CONTRACT NO. 60G66		ILLINOIS FED. AID PROJECT			
PLOT DATE = 4/24/2009		DATE -	REVISED -			SCALE:	SHEET NO. OF SHEETS	STA. TO STA.			