


IMPROVEMENT BEGINS  
STA. 15+00

GROSS POINT RD.

- ① PROPOSED HOT-MIX ASPHALT SURFACE REMOVAL, 2 1/4 " PROPOSED POLYMERIZED LEVELING BINDER (MACHINE METHOD), IL 4.75, N50, 3/4 " PROPOSED HOT-MIX ASPHALT SURFACE COURSE, MIX "D", N70, 1 1/2 "
- ② THERMOPLASTIC PAVEMENT MARKINGS 4" DOUBLE YELLOW LINE @ 11" C-C (TYP.)
- ③ THERMOPLASTIC PAVEMENT MARKINGS 4" YELLOW LINE, SKIP DASH 10' DASH, 30' SPACE (TYP.)
- ④ THERMOPLASTIC PAVEMENT MARKINGS 24" WHITE LINE STOP BAR (TYP.)
- ⑤ THERMOPLASTIC PAVEMENT MARKINGS LETTERS AND SYMBOLS (TYP.)
- ⑥ THERMOPLASTIC PAVEMENT MARKINGS 6" WHITE LANE LINE (TYP.)
- ⑦ THERMOPLASTIC PAVEMENT MARKINGS 6" WHITE LINE, CROSSWALK (TYP.)
- ⑧ THERMOPLASTIC PAVEMENT MARKINGS 4" WHITE EDGE LINE (TYP.)
- ⑨ THERMOPLASTIC PAVEMENT MARKINGS 6" WHITE LANE LINE 2' DASH, 6' SPACE (TYP.)
- ⑩ THERMOPLASTIC PAVEMENT MARKINGS 12" YELLOW LINE DIAGONAL (TYP.)

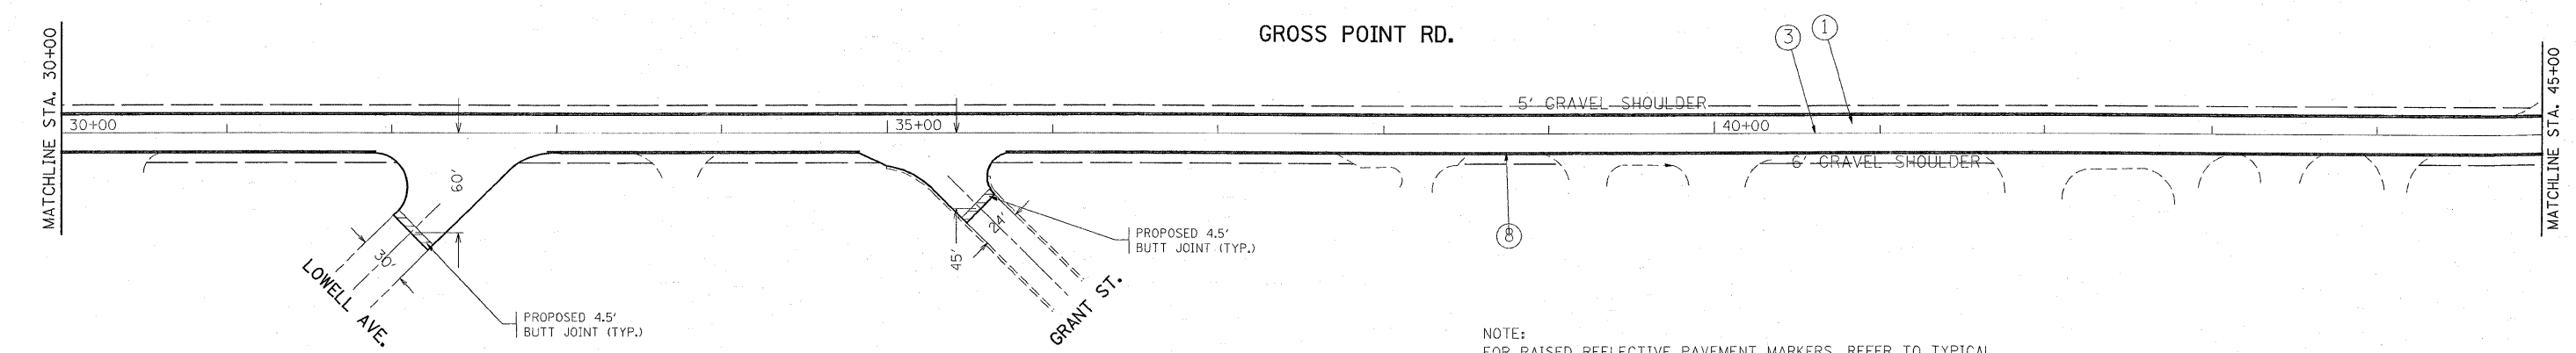

GROSS POINT RD.

NOTE:  
FOR RAISED REFLECTIVE PAVEMENT MARKERS, REFER TO TYPICAL APPLICATIONS RAISED REFLECTIVE PAVEMENT MARKERS (SNOW-PLOW RESISTANT) AND DISTRICT TYPICAL PAVEMENT MARKINGS

FILE NAME =	USER NAME = byunsh	DESIGNED -	REVISED -	<b>STATE OF ILLINOIS DEPARTMENT OF TRANSPORTATION</b>	<b>GROSS POINT ROAD CENTRAL STREET TO GOLF ROAD (SIMPSON STREET) ROADWAY &amp; PAVEMENT MARKING PLAN</b>			F.A.U. RTE. 3520	SECTION 0405 RS-9	COUNTY COOK	TOTAL SHEETS 21	SHEET NO. 6
CONTRACT NO. 60G91	SCALE: 1"=50'	SHEET NO.	OF SHEETS		STA.	TO STA.	ILLINOIS FED. AID PROJECT					