


PROPOSED HMA SURFACE REMOVAL, 1 1/2"  
 PROPOSED HOT-MIX ASPHALT SURFACE COURSE  
 MIX "D", N70, 1 1/2"  
 NOTE: CONTRACTOR IS TO USE CAUTION TO NOT DAMAGE  
 A FIRE HYDRANT LOCATED ON THE EAST SIDE OF THE HMA SHOULDER

- ① PROPOSED HOT-MIX ASPHALT SURFACE REMOVAL, 2 1/4 " PROPOSED POLYMERIZED LEVELING BINDER (MACHINE METHOD), IL 4.75, N50, 3/4 " PROPOSED HOT-MIX ASPHALT SURFACE COURSE, MIX "D", N70, 1 1/2 "
- ② THERMOPLASTIC PAVEMENT MARKINGS 4" DOUBLE YELLOW LINE @ 11" C-C (TYP.)
- ③ THERMOPLASTIC PAVEMENT MARKINGS 4" YELLOW LINE, SKIP DASH 10' DASH, 30' SPACE (TYP.)
- ④ THERMOPLASTIC PAVEMENT MARKINGS 24" WHITE LINE STOP BAR (TYP.)
- ⑤ THERMOPLASTIC PAVEMENT MARKINGS LETTERS AND SYMBOLS (TYP.)
- ⑥ THERMOPLASTIC PAVEMENT MARKINGS 6" WHITE LANE LINE (TYP.)
- ⑦ THERMOPLASTIC PAVEMENT MARKINGS 6" WHITE LINE, CROSSWALK (TYP.)
- ⑧ THERMOPLASTIC PAVEMENT MARKINGS 4" WHITE EDGE LINE (TYP.)
- ⑨ THERMOPLASTIC PAVEMENT MARKINGS 6" WHITE LANE LINE 2' DASH, 6' SPACE (TYP.)
- ⑩ THERMOPLASTIC PAVEMENT MARKINGS 12" YELLOW LINE DIAGONAL (TYP.)

NOTE:  
 FOR RAISED REFLECTIVE PAVEMENT MARKERS, REFER TO TYPICAL APPLICATIONS RAISED REFLECTIVE PAVEMENT MARKERS (SNOW-PLOW RESISTANT) AND DISTRICT TYPICAL PAVEMENT MARKINGS

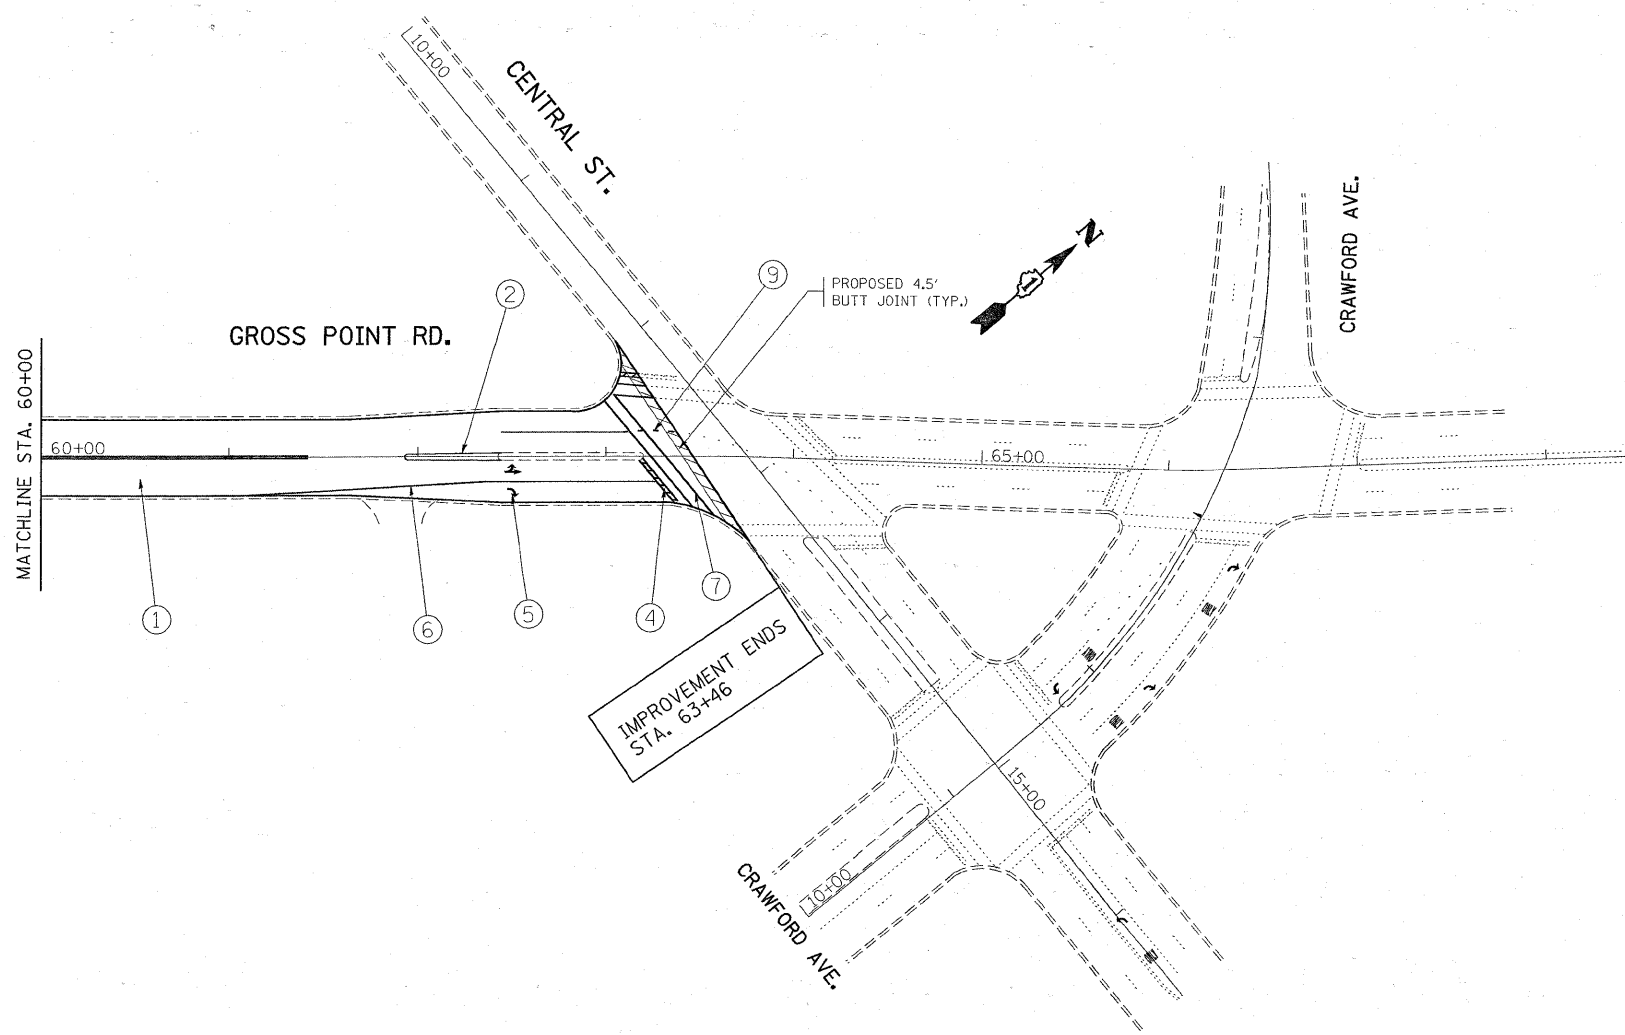

FILE NAME =	USER NAME = byunsh	DESIGNED -	REVISED -
c:\pw_work\PWIDOT\BYUNSH\d0137248\Gross	PointRd-sh1-plan.dgn	DRAWN -	REVISED -
	PLOT SCALE = 50.0000 ' / IN.	CHECKED -	REVISED -
	PLOT DATE = 4/17/2009	DATE -	REVISED -

**STATE OF ILLINOIS  
 DEPARTMENT OF TRANSPORTATION**

**GROSS POINT ROAD  
 CENTRAL STREET TO GOLF ROAD (SIMPSON STREET)  
 ROADWAY & PAVEMENT MARKING PLAN**

SCALE: 1"=50' SHEET NO. OF SHEETS STA. TO STA.

F.A.U. RTE.	SECTION	COUNTY	TOTAL SHEETS	SHEET NO.
3520	0405 RS-9	COOK	21	7
CONTRACT NO. 60G91				
ILLINOIS FED. AID PROJECT				