


**NOTES:**

LIMIT OF RESURFACING ON SIDE-STREETS SHALL BE AS SHOWN ON THE PLANS OR AS DIRECTED BY THE ENGINEER.

ALL FINAL PAVEMENT MARKINGS SHALL BE THERMOPLASTIC (OF THE EXTRUDED TYPE) AND SHOULD BE PLACED IN ACCORDANCE WITH "DISTRICT ONE TYPICAL PAVEMENT MARKINGS" DETAIL, (TC-13).

ALL RAISED REFLECTIVE PAVEMENT MARKERS SHALL BE PLACED IN ACCORDANCE WITH THE DISTRICT ONE "TYPICAL APPLICATIONS RAISED REFLECTIVE PAVEMENT MARKER DETAIL", (TC-11).

ALL BARRIER MEDIANS AND CORRUGATED MEDIANS TO REMAIN.

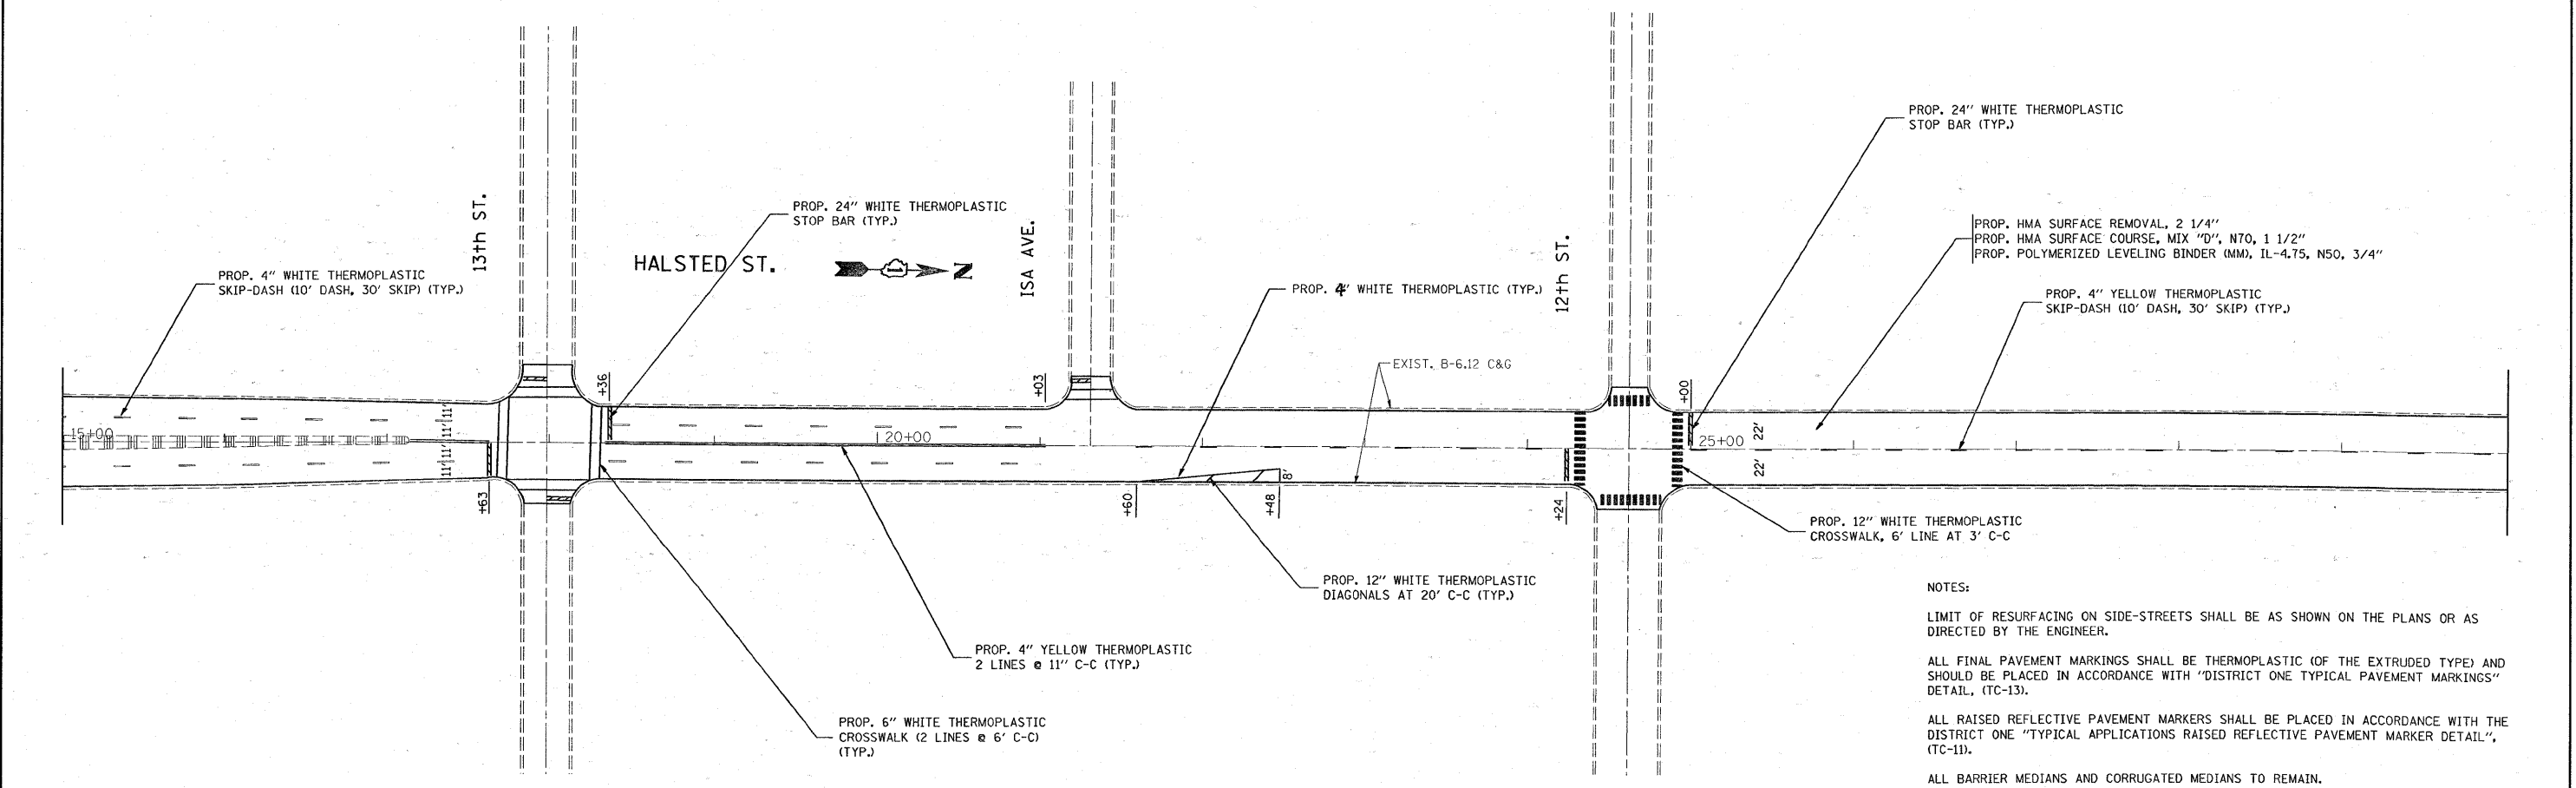

**NOTES:**

LIMIT OF RESURFACING ON SIDE-STREETS SHALL BE AS SHOWN ON THE PLANS OR AS DIRECTED BY THE ENGINEER.

ALL FINAL PAVEMENT MARKINGS SHALL BE THERMOPLASTIC (OF THE EXTRUDED TYPE) AND SHOULD BE PLACED IN ACCORDANCE WITH "DISTRICT ONE TYPICAL PAVEMENT MARKINGS" DETAIL, (TC-13).

ALL RAISED REFLECTIVE PAVEMENT MARKERS SHALL BE PLACED IN ACCORDANCE WITH THE DISTRICT ONE "TYPICAL APPLICATIONS RAISED REFLECTIVE PAVEMENT MARKER DETAIL", (TC-11).

ALL BARRIER MEDIANS AND CORRUGATED MEDIANS TO REMAIN.

FILE NAME =	USER NAME = kellers
ca:\pwr\work\pwr\dot\kellers\d0137501\015489-sh-t-plan.dgn	
PLOT SCALE = 50.0000' / IN.	
PLOT DATE = 4/13/2009	

DESIGNED -	REVISED -
DRAWN -	REVISED -
CHECKED -	REVISED -
DATE -	REVISED -

**STATE OF ILLINOIS  
DEPARTMENT OF TRANSPORTATION**

**HALSTED STREET (15TH ST. TO IL. RTE. 1)  
ROADWAY AND PAVEMENT MARKING PLAN**

SCALE: 1"=50'

SHEET NO. OF SHEETS STA. TO STA.

F.A.U. RTE. 2886	SECTION 2009-051 RS	COUNTY COOK	TOTAL SHEETS 24	SHEET NO. 7
CONTRACT NO. 60G92				ILLINOIS FED. AID PROJECT