

PARKSIDE AVE.


MATCH LINE STA. 18+78  
(SEE SHEET NO. 10)

ROUTE 1  
EXISTING R.O.W.

CUTOFF

BROADWAY  
EXISTING R.O.W.

HALSTED  
EXISTING R.O.W.

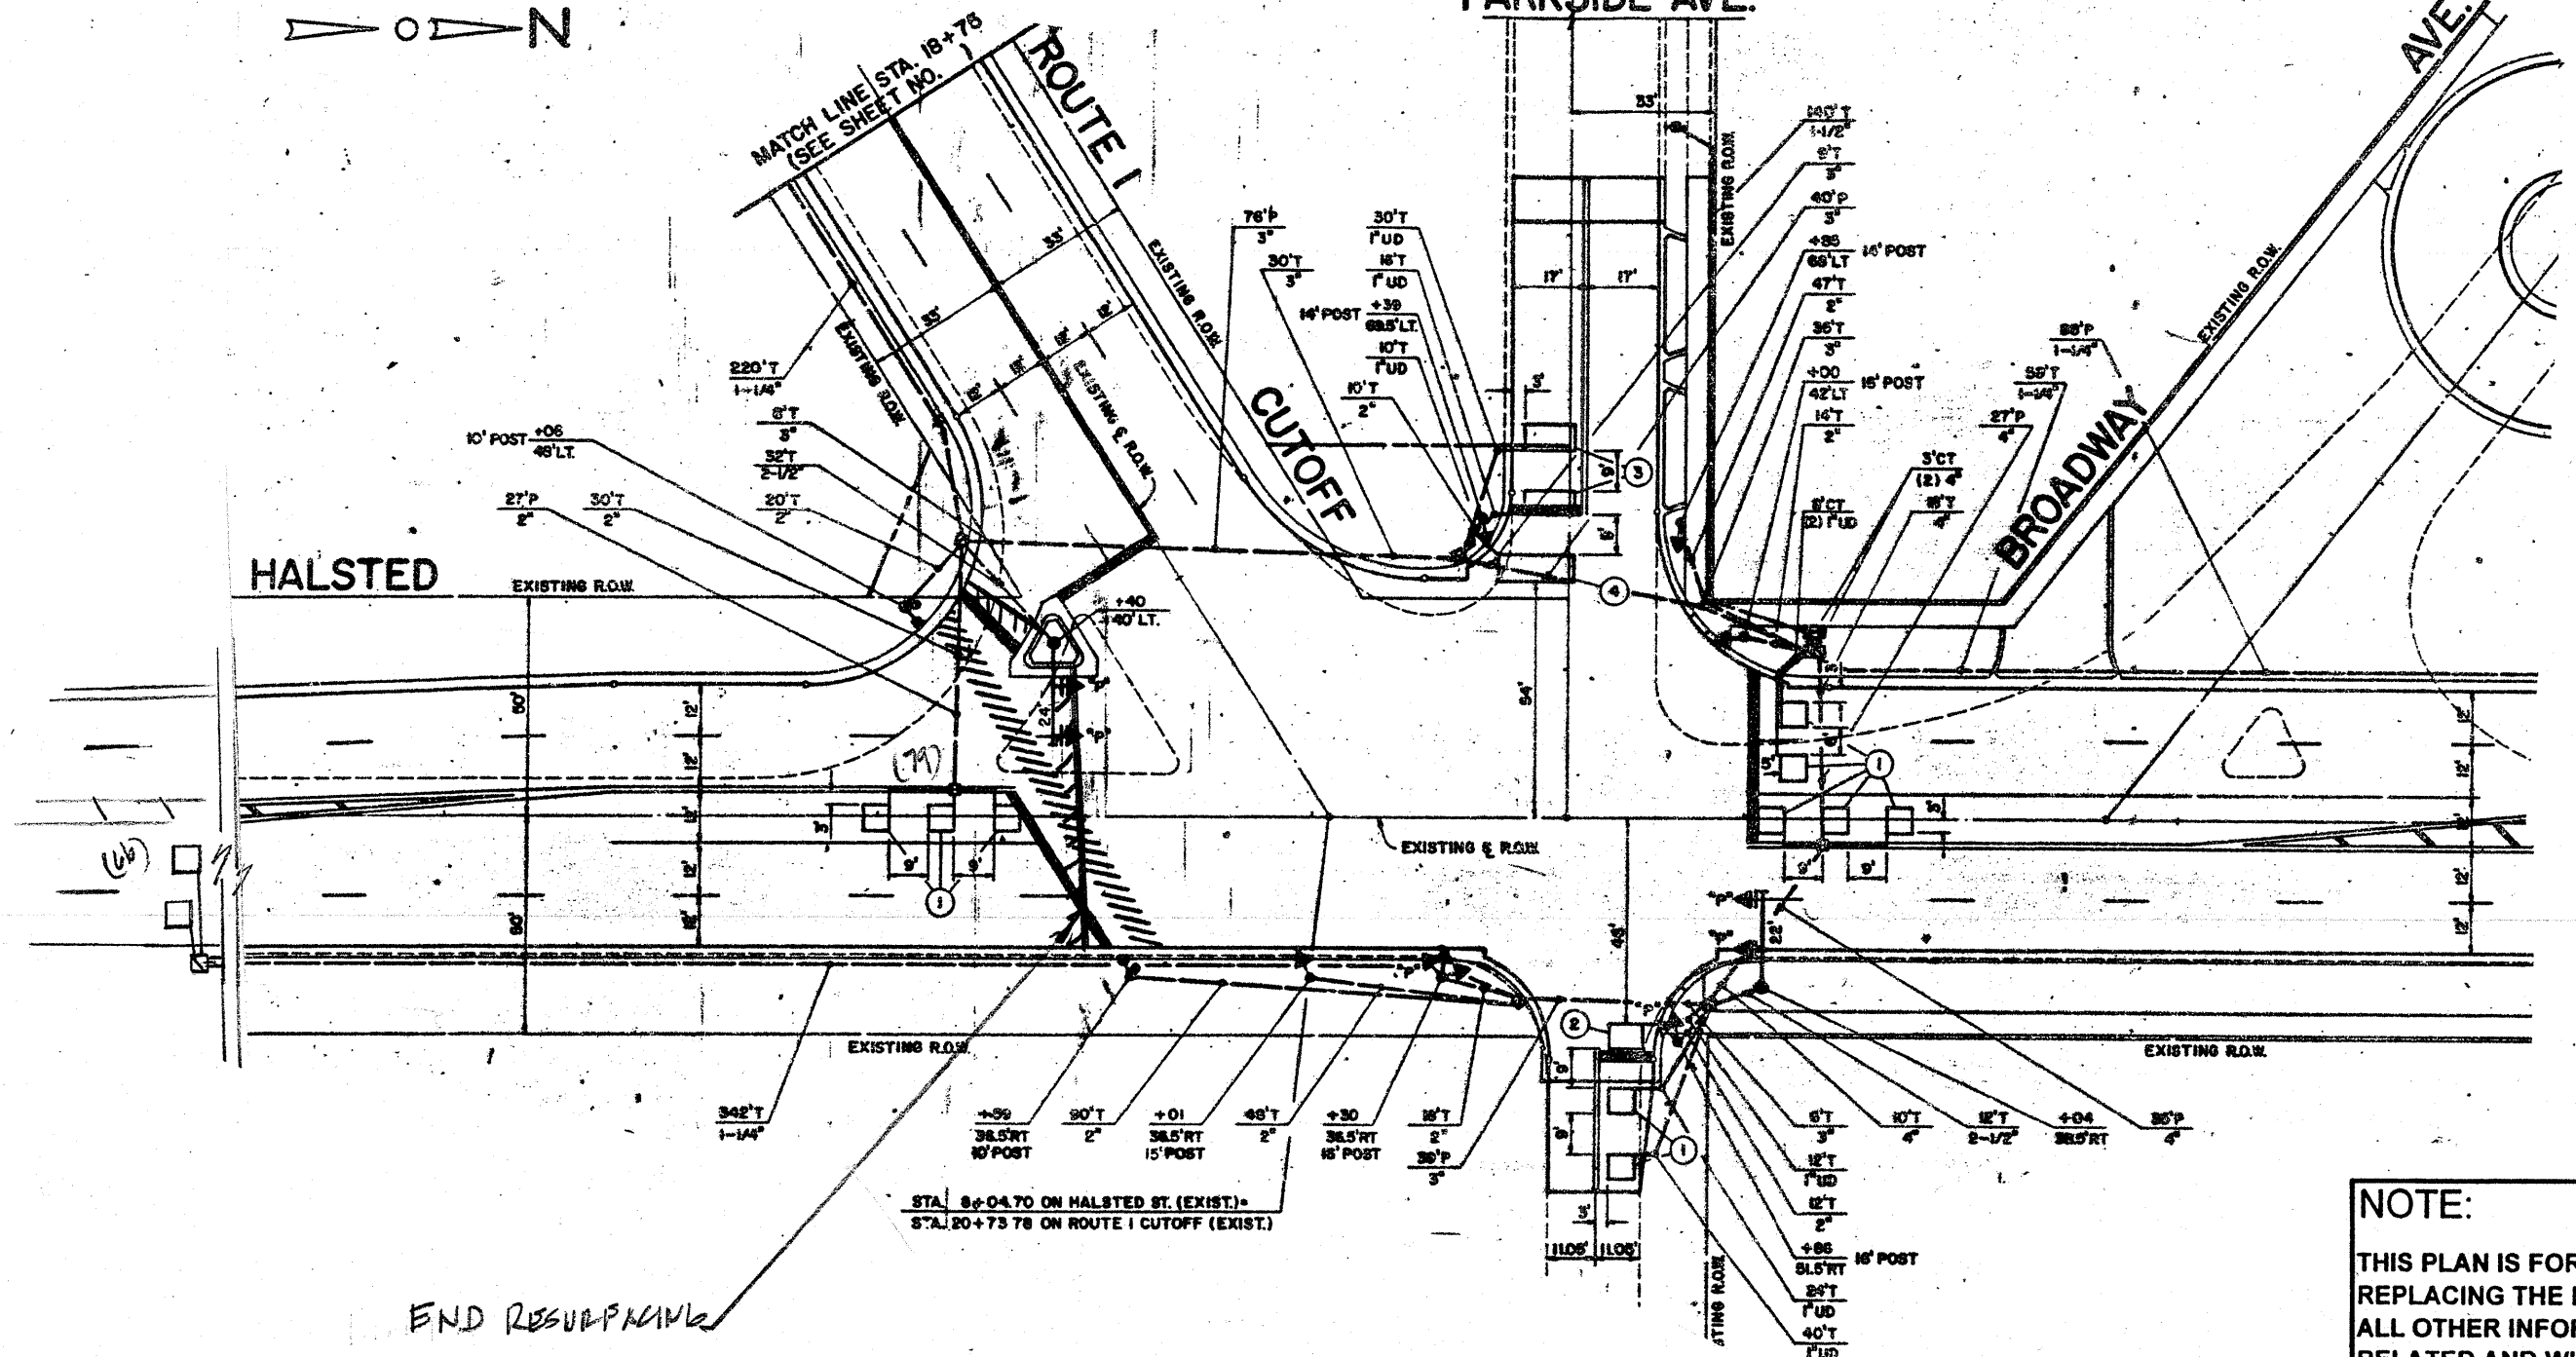

END RESURFACING

**NOTE:**  
THIS PLAN IS FOR THE PURPOSE OF REPLACING THE DETECTOR LOOPS ONLY. ALL OTHER INFORMATION SHOWN IS NOT RELATED AND WILL BE DISREGARDED.

**REPLACE ALL DETECTOR LOOPS AS SHOWN**

(WITHIN THE RESURFACING LIMITS)

CODE NO.	QUANTITY	UNIT	ITEM
86600600	165	Foot	Detector Loop Replacement

REVISIONS	
NAME	DATE

ILLINOIS DEPARTMENT OF TRANSPORTATION  
**DETECTOR LOOP REPLACEMENT**  
HALSTED ST. @ ROUTE 1  
(CUTOFF)  
SCALE: \_\_\_\_\_  
DATE: \_\_\_\_\_  
DRAWN BY: JHE  
DESIGNED BY: JHE  
CHECKED BY: DAD