



EXISTING TYPICAL CROSS SECTION
REBUILD

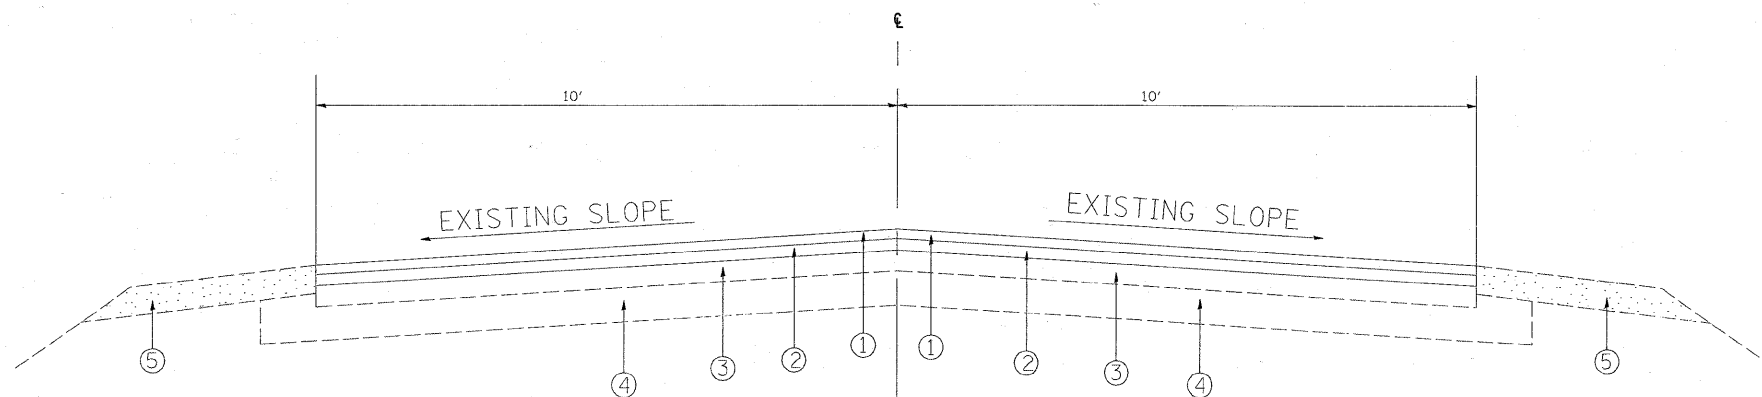

STA. 30+30 TO 36+15

PROPOSED TYPICAL CROSS SECTION
REBUILD

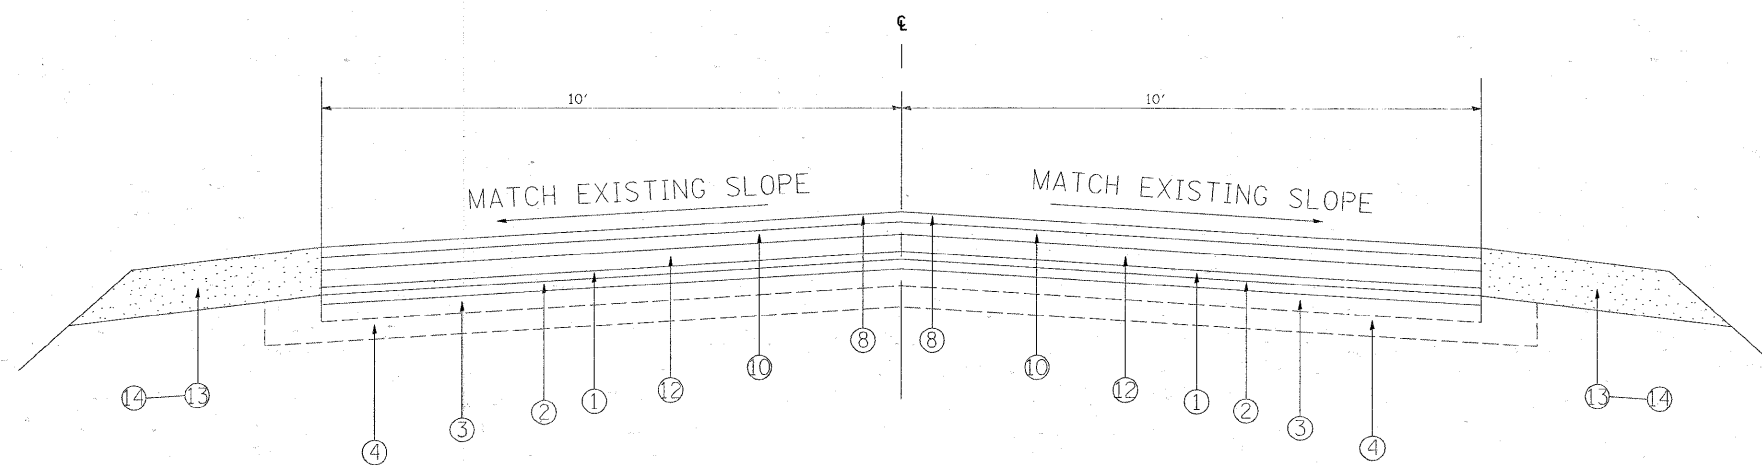

STA. 30+30 TO 36+15

LEGEND

- ① EXISTING SOIL, (± 1 1/2")
- ② EXISTING HOT-MIX ASPHALT SURFACE COURSE (± 2 1/2")
- ③ EXISTING COMPACTED GRAVEL/CRUSHED STONE BASE COURSE, TYPE A (± 7")
- ④ EXISTING SUB-BASE GRANULAR MATERIAL, TYPE B (± 8")
- ⑤ EXISTING AGGREGATE SHOULDERS
- ⑥ PROPOSED PULVERIZATION (9 1/2")
- ⑦ PROPOSED PULVERIZED MATERIAL (9 1/2")
- ⑧ PROPOSED HMA SURFACE COURSE, MIX "D", N70, (1 1/2")
- ⑨ PROPOSED HMA BINDER COURSE, IL-19.0, N70 (4 1/2"), (IN 2 LIFTS)
- ⑩ PROPOSED HMA BINDER COURSE, IL-19.0, N70 (3")
- ⑪ PROPOSED AGGREGATE BASE COURSE, (2")
- ⑫ PROPOSED SUB-BASE GRANULAR MATERIAL, TYPE B, (6")
- ⑬ PROPOSED AGGREGATE WEDGE SHOULDERS, TYPE B
- ⑭ PROPOSED GRADING & SHAPING SHOULDERS

FILE NAME =	USER NAME = aqueslff	DESIGNED -	REVISED -	STATE OF ILLINOIS DEPARTMENT OF TRANSPORTATION	TYPICAL SECTIONS			F.A.I. RTE.	SECTION	COUNTY	TOTAL SHEETS	SHEET NO.
ca:\pw\work\PWIDOT\AQUEELFF\d8137377\DI55509-shd-plan.dgn	DRAWN -	REVISED -	55					99-2AC-3RS-1	WILL	14	5	
PLOT SCALE = 50,0000 ' / IN.	CHECKED -	REVISED -	CONTRACT NO. 60G99									
PLOT DATE = 4/21/2009	DATE -	REVISED -	SCALE:		SHEET NO. 2 OF 2 SHEETS	STA.	TO STA.	FED. ROAD DIST. NO.	ILLINOIS FED. AID PROJECT			