
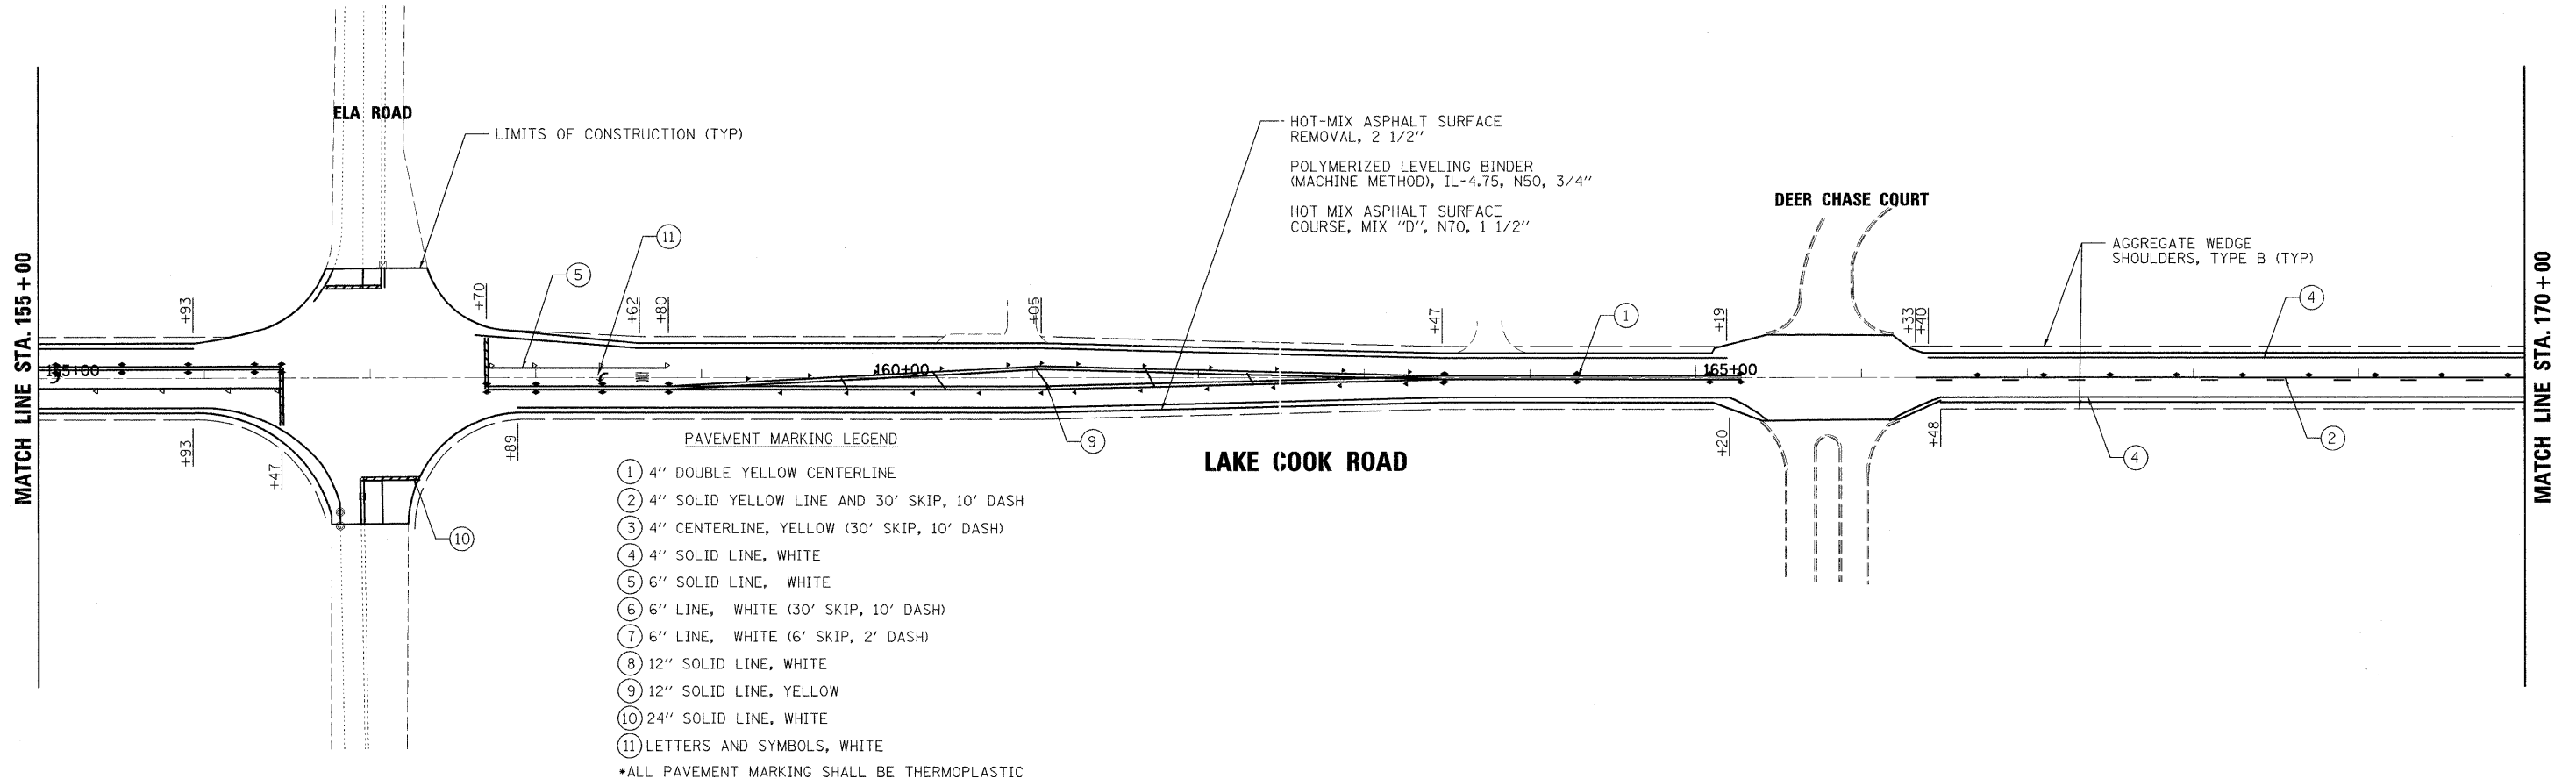


SYMBOLS LEGEND

- ◆ RAISED REFLECTIVE PAVEMENT MARKER (TWO - WAY AMBER)
- RAISED REFLECTIVE PAVEMENT MARKER (ONE - WAY AMBER)
- ◄ RAISED REFLECTIVE PAVEMENT MARKER (ONE - WAY CRYSTAL)
- MANHOLE STRUCTURE (APPROXIMATE LOCATION)
- DRAINAGE STRUCTURE (APPROXIMATE LOCATION)

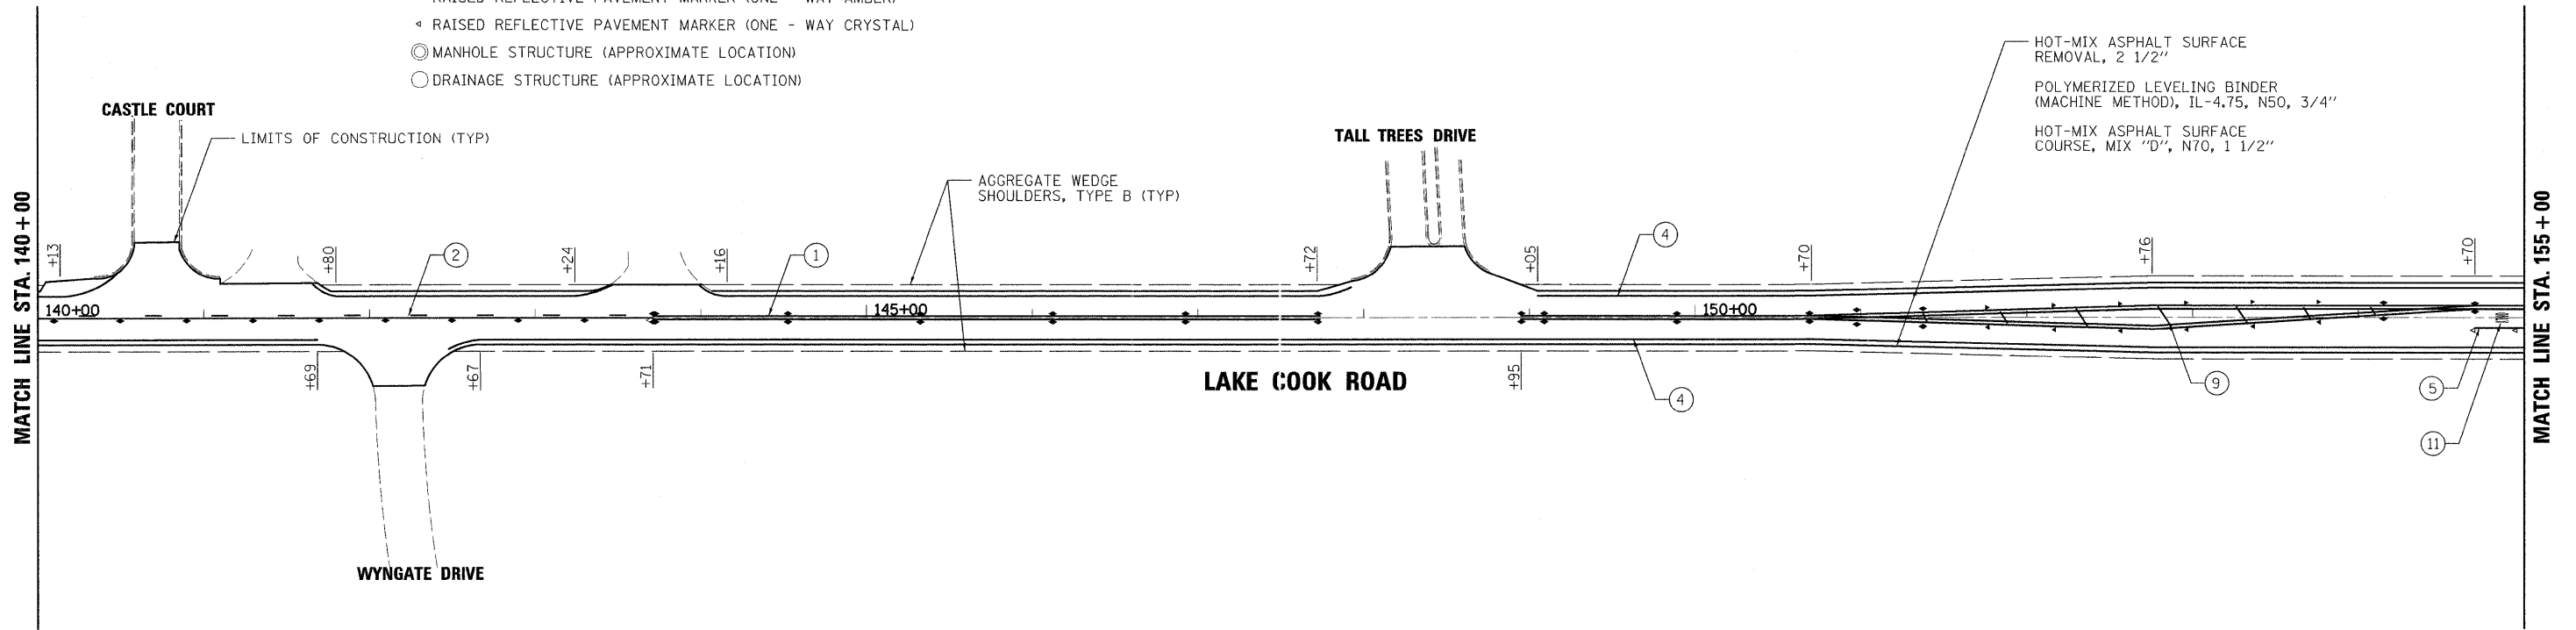

PAVEMENT MARKING LEGEND

- ① 4" DOUBLE YELLOW CENTERLINE
- ② 4" SOLID YELLOW LINE AND 30' SKIP, 10' DASH
- ③ 4" CENTERLINE, YELLOW (30' SKIP, 10' DASH)
- ④ 4" SOLID LINE, WHITE
- ⑤ 6" SOLID LINE, WHITE
- ⑥ 6" LINE, WHITE (30' SKIP, 10' DASH)
- ⑦ 6" LINE, WHITE (6' SKIP, 2' DASH)
- ⑧ 12" SOLID LINE, WHITE
- ⑨ 12" SOLID LINE, YELLOW
- ⑩ 24" SOLID LINE, WHITE
- ⑪ LETTERS AND SYMBOLS, WHITE

*ALL PAVEMENT MARKING SHALL BE THERMOPLASTIC

PLOT DATE = 4/16/2009
 FILE NAME = K:\1122514\lake-cook-road\road\plans\lake-cook-rd.dgn
 USER = jmt
 LAYER = 100
 MODEL = Defaul1



200 West Front Street
 Wheaton, IL 60187

| | |
|-----------------------------|-----------|
| DESIGNED - MAK | REVISED - |
| DRAWN - JMT | REVISED - |
| CHECKED - BLB | REVISED - |
| DATE - 4/16/2009 1:31:20 PM | REVISED - |

**STATE OF ILLINOIS
 DEPARTMENT OF TRANSPORTATION**

LAKE COOK ROAD

**PLAN AND
 PAVEMENT MARKING DETAILS**

SCALE: 1"=50' SHEET NO. 10 OF 30 SHEETS STA.140+00 TO STA.170+00

| | | | | |
|---|--------------------|-------------|-----------------|--------------|
| F.A.P. RTE. 1270 | SECTION 0506 RS-12 | COUNTY LAKE | TOTAL SHEETS 30 | SHEET NO. 10 |
| CONTRACT NO.60H02 | | | | |
| FED. ROAD DIST. NO. 1 ILLINOIS FED. AID PROJECT | | | | |