



OLD SKOKIE RD/OLD HWY 41

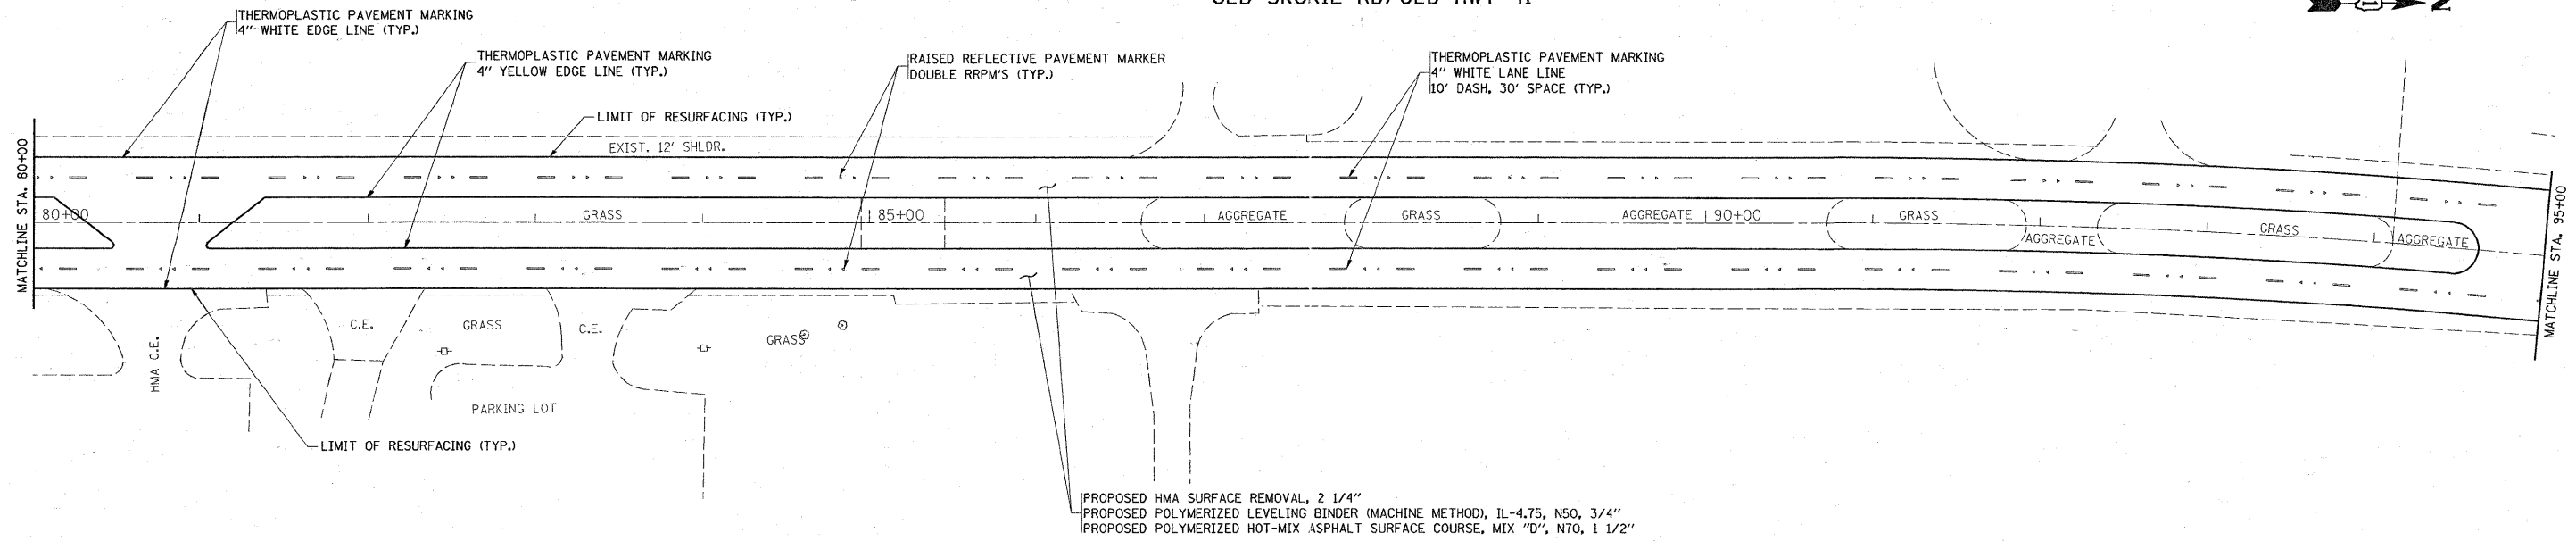

PROPOSED HMA SURFACE REMOVAL, 2 1/4"
 PROPOSED POLYMERIZED LEVELING BINDER (MACHINE METHOD), IL-4.75, N50, 3/4"
 PROPOSED POLYMERIZED HOT-MIX ASPHALT SURFACE COURSE, MIX "D", N70, 1 1/2"

OLD SKOKIE RD/OLD HWY 41

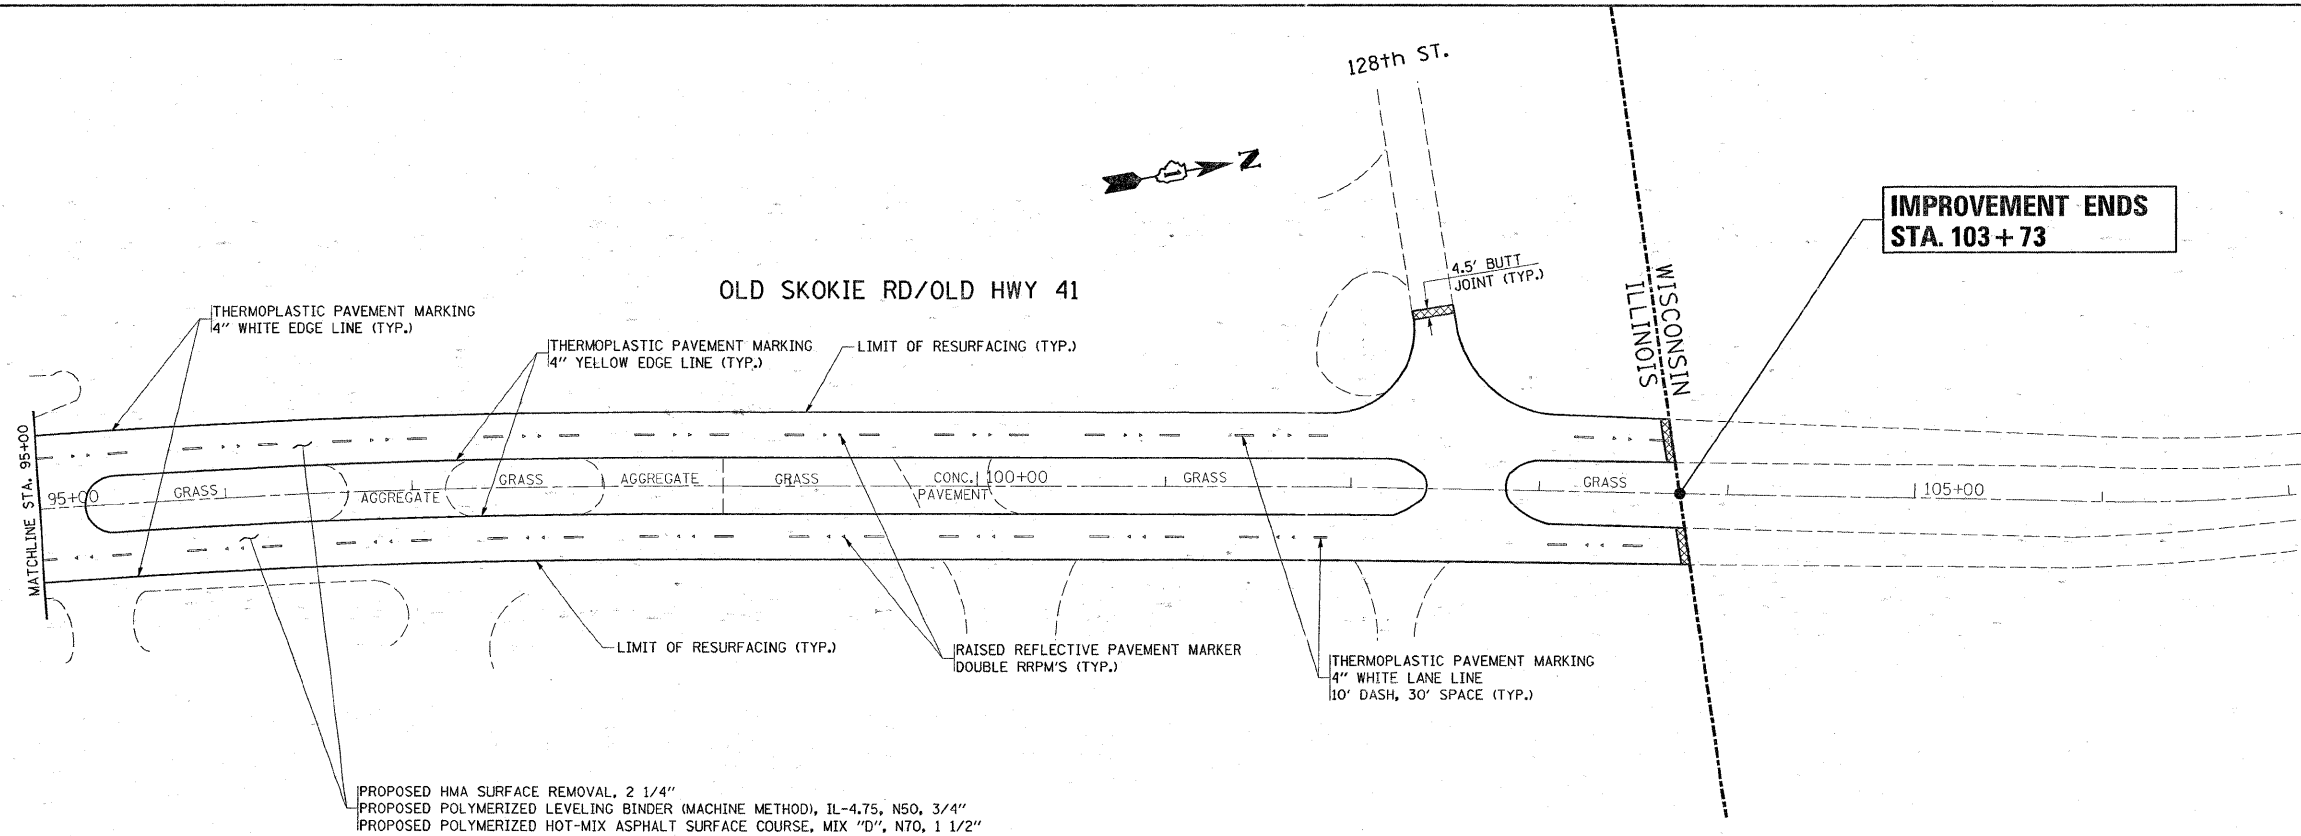

**IMPROVEMENT ENDS
 STA. 103+73**

PROPOSED HMA SURFACE REMOVAL, 2 1/4"
 PROPOSED POLYMERIZED LEVELING BINDER (MACHINE METHOD), IL-4.75, N50, 3/4"
 PROPOSED POLYMERIZED HOT-MIX ASPHALT SURFACE COURSE, MIX "D", N70, 1 1/2"

FILE NAME =	USER NAME = hamdanah	DESIGNED -	REVISED -	STATE OF ILLINOIS DEPARTMENT OF TRANSPORTATION	OLD SKOKIE ROAD WISCONSIN STATE LINE TO U.S. 41 (SKOKIE HWY.) ROADWAY AND PAVEMENT MARKING PLAN	F.A.P. RTE.	SECTION	COUNTY	TOTAL SHEETS	SHEET NO.	
ca:\pwr\work\pwr\dot\hamdanah\d01370889\0156309-sh.tplan.dgn		DRAWN -	REVISED -			400	124 RS-7	LAKE	17	8	
PLOT SCALE = 50.0000' / 1"		CHECKED -	REVISED -			SCALE: 1"=50' SHEET NO. 3 OF 3 SHEETS STA. 80+00 TO STA. 103+73					
PLOT DATE = 4/21/2009		DATE -	REVISED -			CONTRACT NO. 60H07 [ILLINOIS] FED. AID PROJECT					