

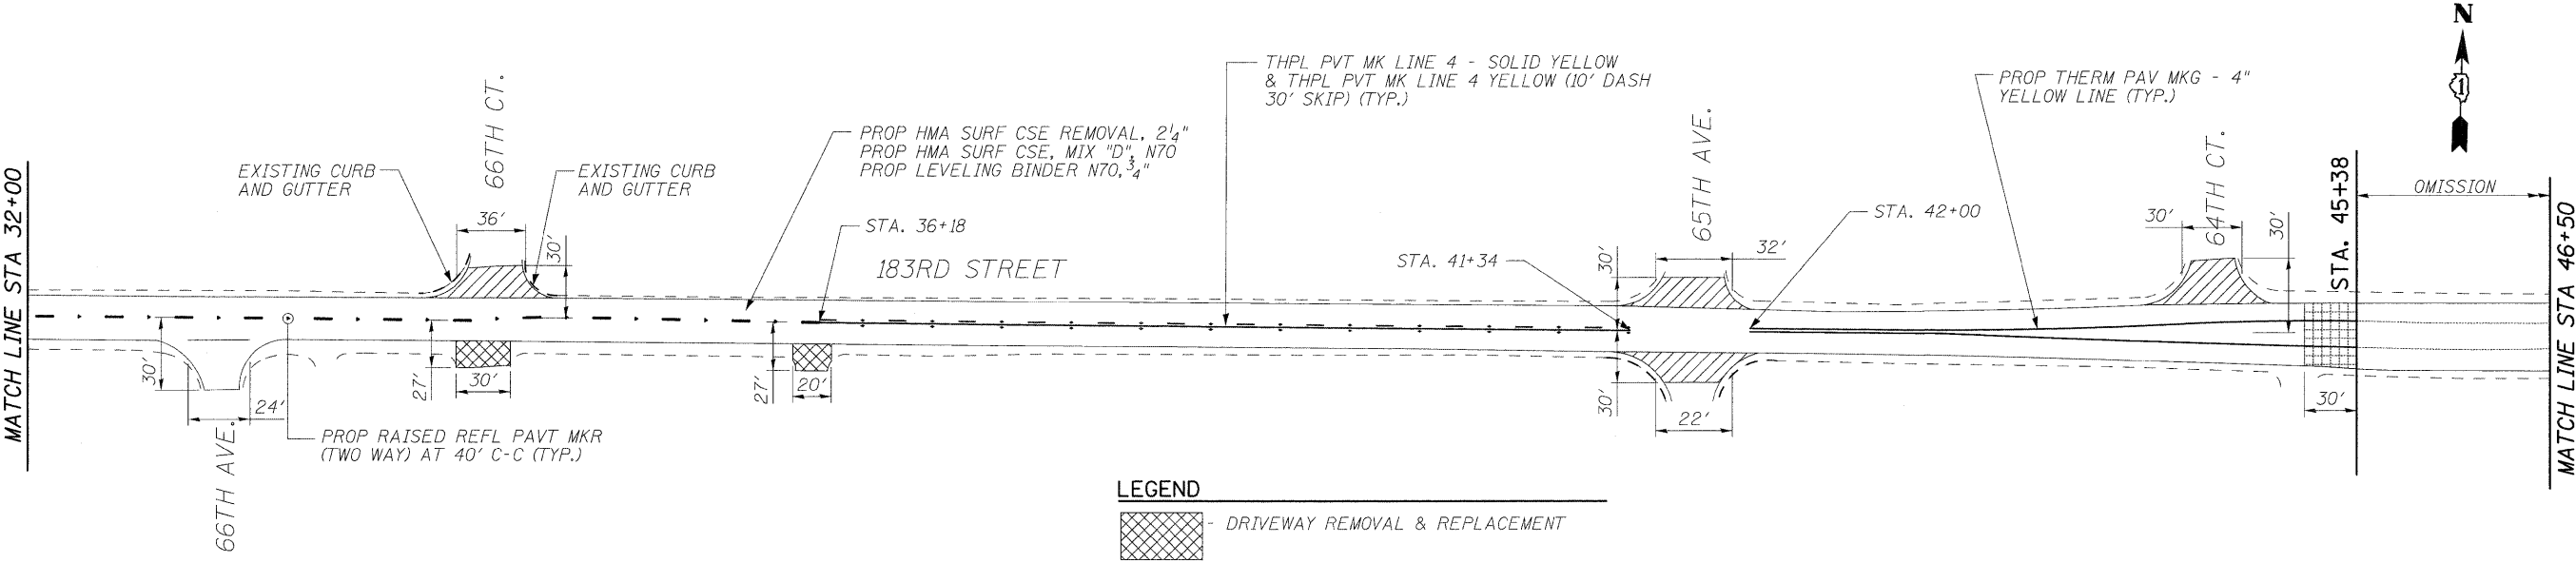


MATCH LINE STA 32+00

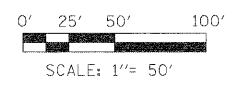

LEGEND

- DRIVEWAY REMOVAL & REPLACEMENT
- PAVEMENT REMOVAL
- BUTT JOINT

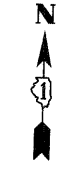

LOWCO, INC.
CONSULTING ENGINEERS
1560 WALL STREET
NAPERVILLE, ILLINOIS 60563 PH: (630) 577-9100

USER NAME = #USER#	DESIGNED - MJY	REVISED -
PLOT SCALE = #SCALE#	DRAWN - ZDA & ST	REVISED -
PLOT DATE = #DATE#	CHECKED - MJY	REVISED -
	DATE - 04/15/2009	REVISED -

**STATE OF ILLINOIS
DEPARTMENT OF TRANSPORTATION**

**PAVING & PAVEMENT MARKING PLAN
183RD STREET**

SCALE: 1" = 50' SHEET NO. 5 OF 23 SHEETS STA. 21+50 TO STA. 46+50

OR. RTE.	SECTION	COUNTY	TOTAL SHEETS	SHEET NO.
1622	3075 RS-1	COOK	23	5
D-91-575-09		CONTRACT NO. 60H19		
FED. ROAD DIST. NO. ILLINOIS FED. AID PROJECT				