


EXISTING TYPICAL SECTION RAND ROAD

STA. 83+50 TO STA. 240+54

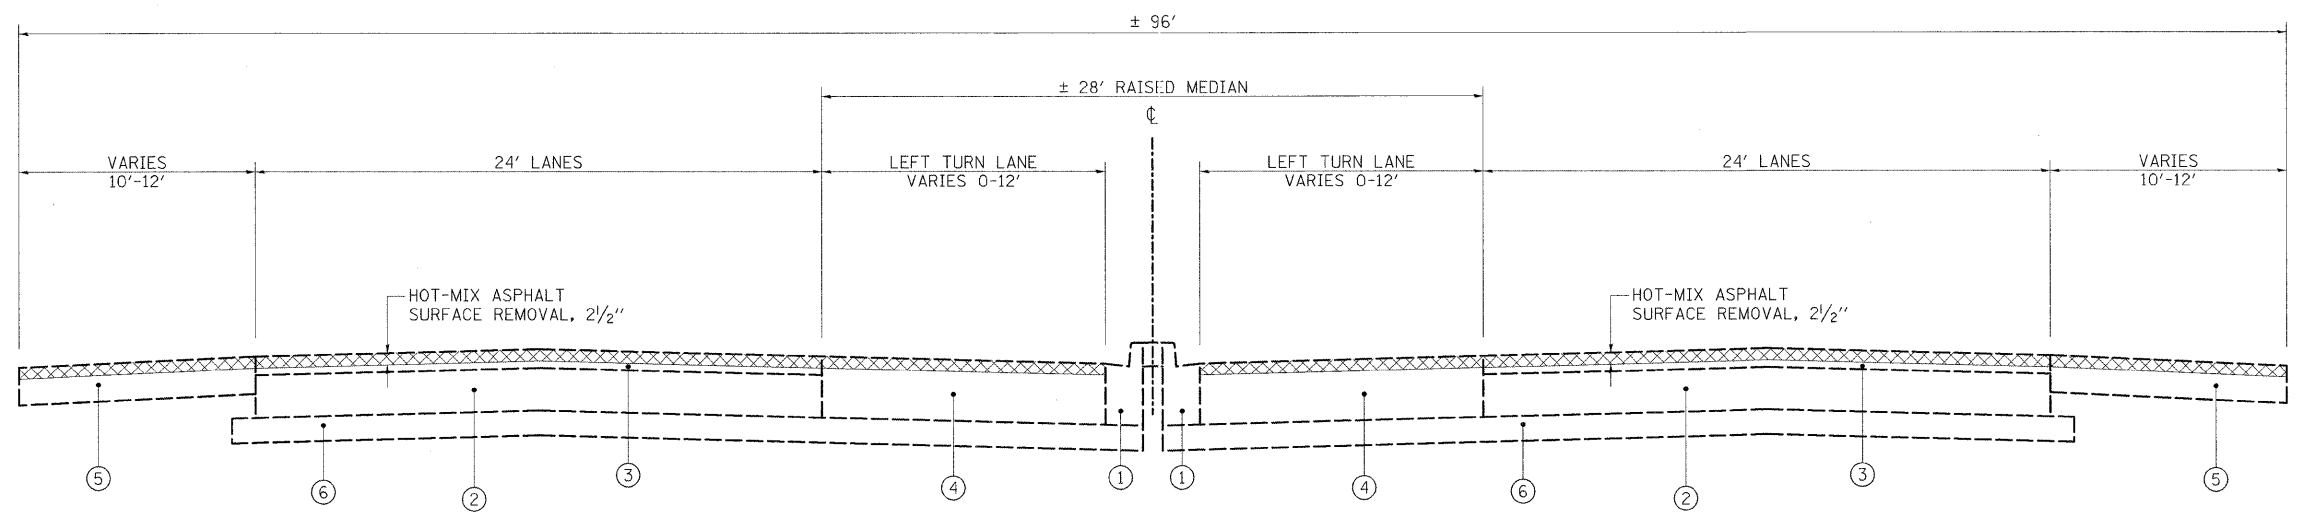

EXISTING TYPICAL SECTION RAND ROAD

STA. 39+03 TO STA. 83+50

LEGEND

- ① EXISTING COMBINATION CURB AND GUTTER, TYPE B-6.24
- ② EXISTING PCC PAVEMENT, ±10"
- ③ EXISTING HOT-MIX ASPHALT PAVEMENT, ±4" (BEFORE SURFACE REMOVAL)
- ④ EXISTING HOT-MIX ASPHALT PAVEMENT, ±14" (BEFORE SURFACE REMOVAL)
- ⑤ EXISTING HOT-MIX ASPHALT SHOULDER, ±8" (BEFORE SURFACE REMOVAL)
- ⑥ EXISTING AGGREGATE BASE COURSE
- ⑦ PROPOSED POLYMERIZED LEVELING BINDER (MACHINE METHOD), IL-4.75, N50, 3/4"
- ⑧ PROPOSED POLYMERIZED HOT-MIX ASPHALT SURFACE COURSE, MIX "F", N90, 1 3/4"

PLOT DATE = 4/28/2009
 FILE NAME = K:\11225514\Rand Road South\Rand Road South Typical Sections.dgn
 USER = jmt
 SCALE = 1"=40'
 LEGIT TYPE = Existing Typical Section
 MODEL =



200 West Front Street
Wheaton, IL 60187

DESIGNED -	BLB	REVISED -	
DRAWN -	JMT	REVISED -	
CHECKED -	MAK	REVISED -	
DATE -	4/13/2009	REVISED -	

**STATE OF ILLINOIS
DEPARTMENT OF TRANSPORTATION**

US RTE 12 (RAND RD)

**EXISTING
TYPICAL SECTIONS**

F.A.P. RTE.	SECTION	COUNTY	TOTAL SHEETS	SHEET NO.
334	SY-1-RS-4	LAKE	28	4
CONTRACT NO. 60H24				
FED. ROAD DIST. NO. 1 ILLINOIS FED. AID PROJECT				

SCALE: SHEET NO. 4 OF 28 SHEETS STA. TO STA.