


- PAVEMENT MARKING LEGEND**
- ① 4" SOLID LINE, YELLOW
 - ② 4" SOLID LINE, WHITE
 - ③ 6" SOLID LINE, WHITE
 - ④ 6" LINE, WHITE (30' SKIP, 10' DASH)
 - ⑤ 6" LINE, WHITE (6' SKIP, 2' DASH)
 - ⑥ 8" SOLID LINE, WHITE
 - ⑦ 12" SOLID LINE, WHITE
 - ⑧ 24" SOLID LINE, WHITE
 - ⑨ LETTERS AND SYMBOLS, WHITE
 - ⑩ 4" DOUBLE CENTER LINE, YELLOW
- ALL PAVEMENT MARKING SHALL BE THERMOPLASTIC

- HOT-MIX ASPHALT SURFACE REMOVAL, 2 1/2"
- POLYMERIZED LEVELING BINDER (MACHINE METHOD), IL-4.75, N50, 3/4"
- POLYMERIZED HOT-MIX ASPHALT SURFACE COURSE, MIX "F", N90, 1 3/4"

- HOT-MIX ASPHALT SURFACE REMOVAL, 2 1/2"
- POLYMERIZED LEVELING BINDER (MACHINE METHOD), IL-4.75, N50, 3/4"
- POLYMERIZED HOT-MIX ASPHALT SURFACE COURSE, MIX "F", N90, 1 3/4"

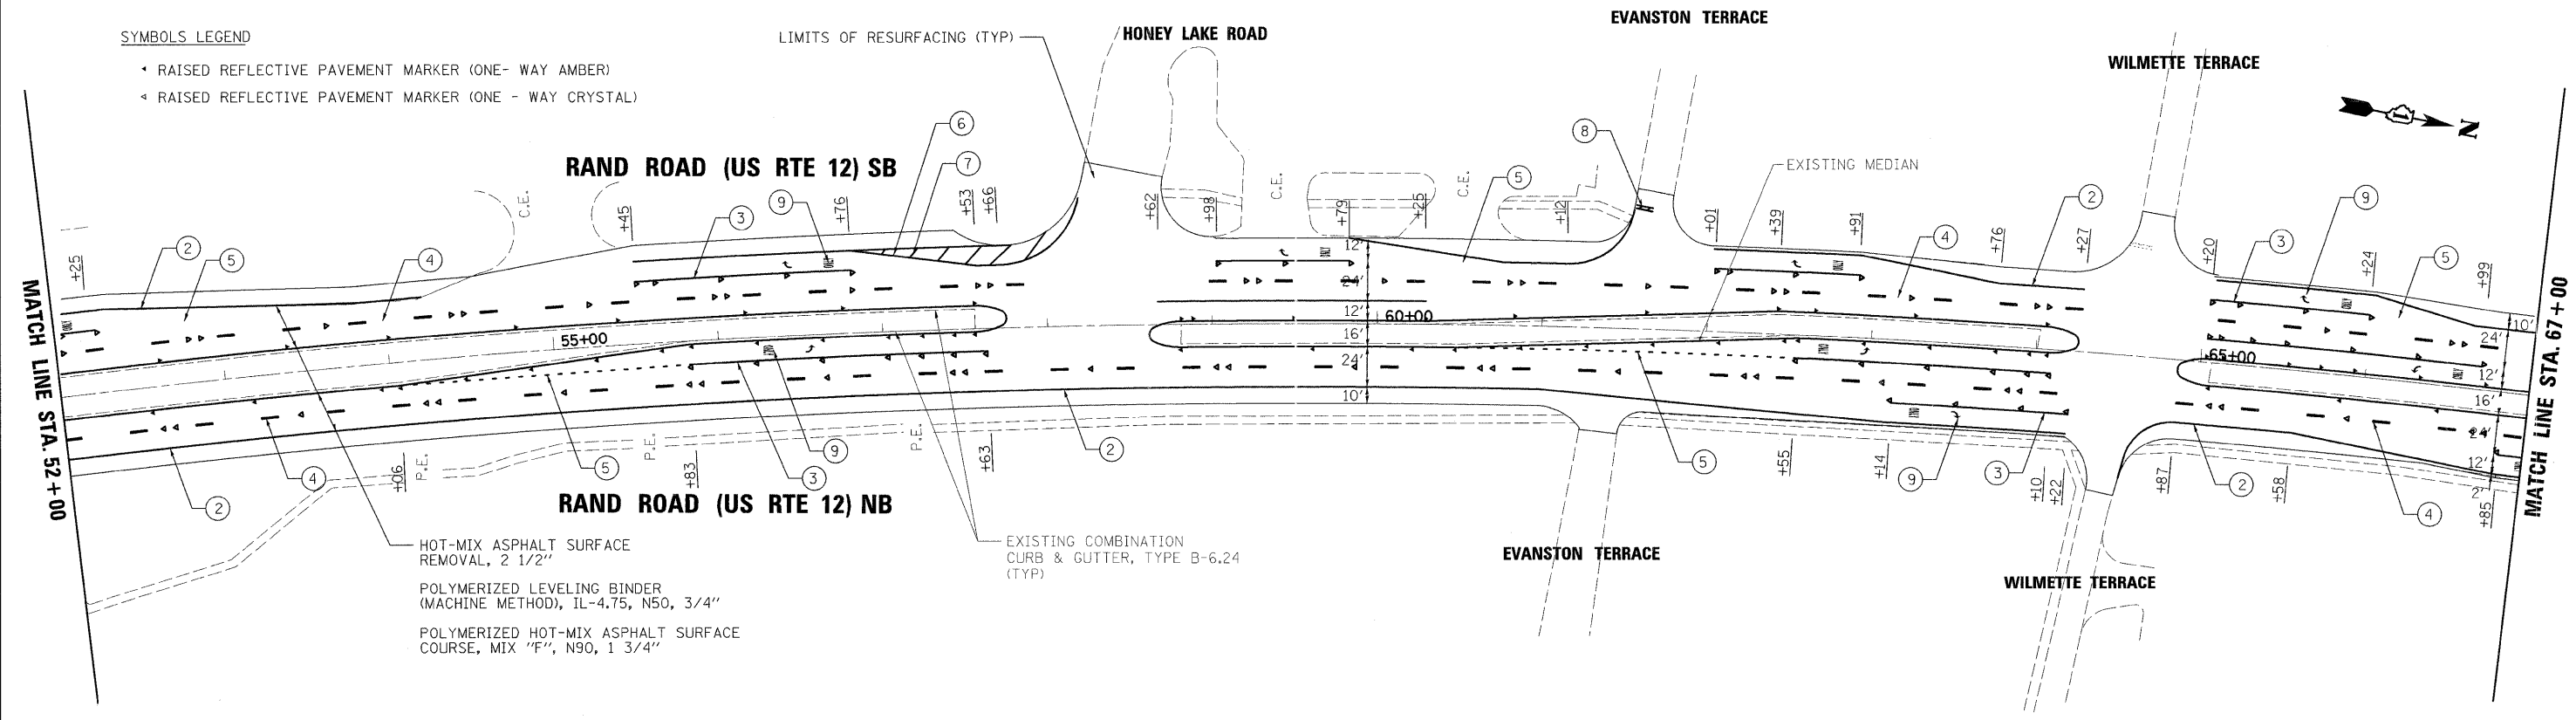

- SYMBOLS LEGEND**
- ◀ RAISED REFLECTIVE PAVEMENT MARKER (ONE- WAY AMBER)
 - ◀ RAISED REFLECTIVE PAVEMENT MARKER (ONE - WAY CRYSTAL)

- HOT-MIX ASPHALT SURFACE REMOVAL, 2 1/2"
- POLYMERIZED LEVELING BINDER (MACHINE METHOD), IL-4.75, N50, 3/4"
- POLYMERIZED HOT-MIX ASPHALT SURFACE COURSE, MIX "F", N90, 1 3/4"

- EXISTING COMBINATION CURB & GUTTER, TYPE B-6.24 (TYP)

PLOT DATE = 4/20/2009
 FILE NAME = k:\11225514\rand_road_south\cad\sheet\RandSouth-01.dgn
 PLOT SCALE = 1:50
 PLOT NAME =
 MODEL = default



200 West Front Street
Wheaton, IL 60187

DESIGNED -	BLB	REVISED -	
DRAWN -	JMT	REVISED -	
CHECKED -	MAK	REVISED -	
DATE -	4/13/2009	REVISED -	

**STATE OF ILLINOIS
DEPARTMENT OF TRANSPORTATION**

US RTE 12 (RAND RD)

**PLAN AND
PAVEMENT MARKING DETAILS**

SCALE: 1"=50' SHEET NO. 6 OF 28 SHEETS STA.37+00 TO STA.67+00

F.A.P. RTE.	SECTION	COUNTY	TOTAL SHEETS	SHEET NO.
334	SY-1-RS-4	LAKE	28	6
CONTRACT NO.60H24				
FED. ROAD DIST. NO. 1 ILLINOIS FED. AID PROJECT				