



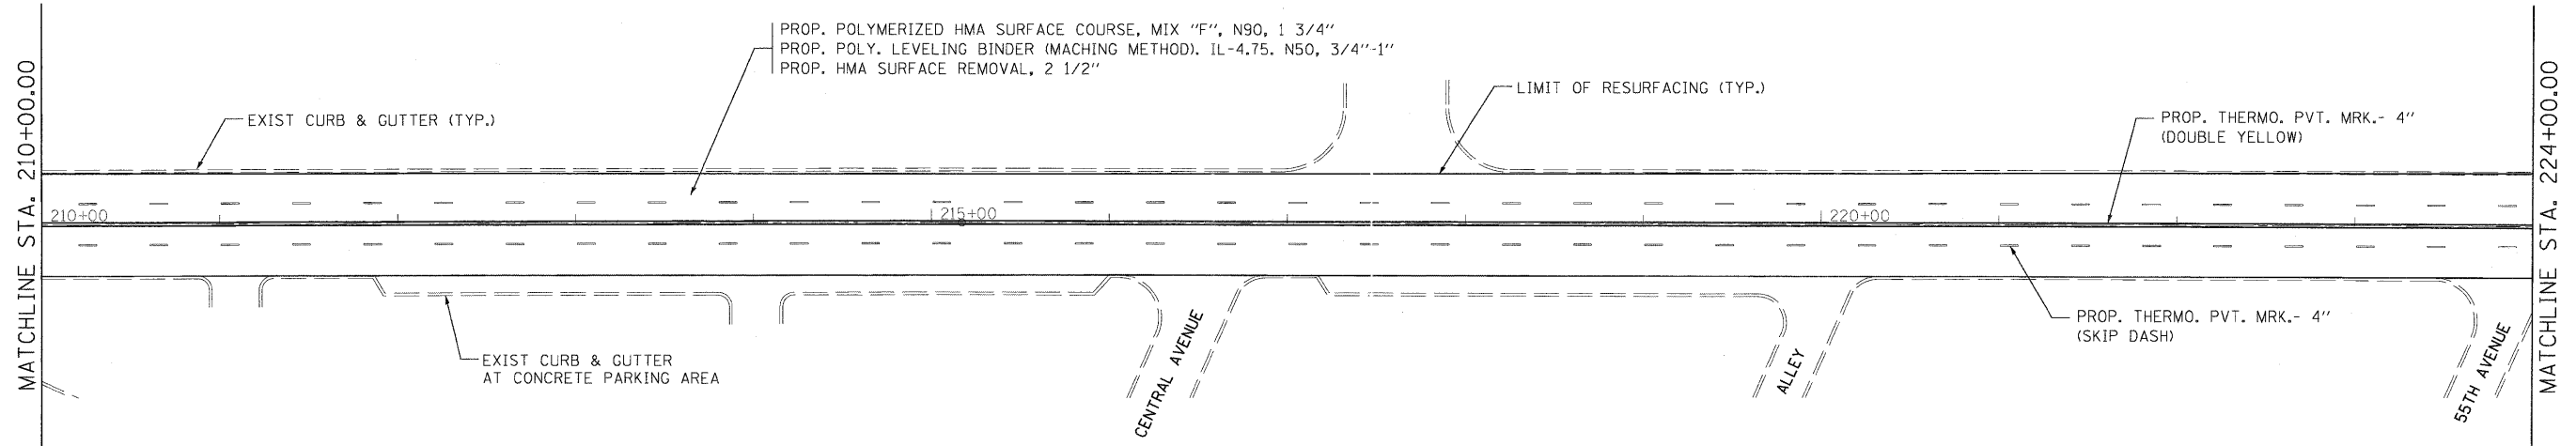

US 34 - OGDEN AVENUE

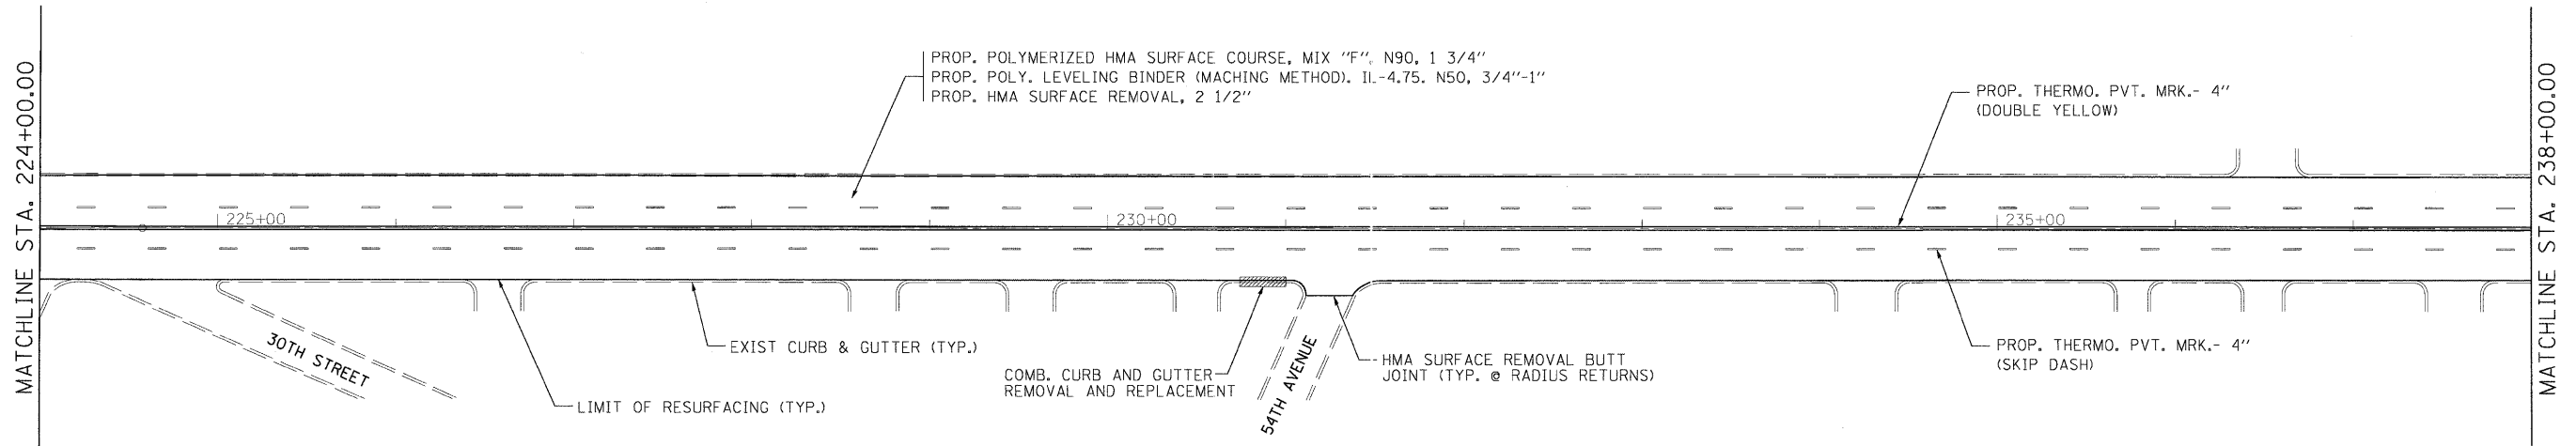

US 34 - OGDEN AVENUE



FILE NAME =
...\\p1ens\p1n59799pp&mrk5.dgn

USER NAME = akeaschall
PLOT SCALE = 1" = 50'
PLOT DATE = 4/21/2009

DESIGNED - AJK
DRAWN - AJK
CHECKED - JAS
DATE - 4/21/2009

REVISED -
REVISED -
REVISED -
REVISED -

**STATE OF ILLINOIS
DEPARTMENT OF TRANSPORTATION**

**ROADWAY AND PAVEMENT MARKING PLANS
US 34 (OGDEN AVE) - IL 43 (HARLEM AVE) TO IL 50 (CICERO AVE)**

SCALE: 1"=50' SHEET NO. 5 OF 6 SHEETS STA. TO STA.

F.A.P. RTE.	SECTION	COUNTY	TOTAL SHEETS	SHEET NO.
311	7-RY-1RS-1	COOK	21	9
FED. ROAD DIST. NO.			ILLINOIS FED. AID PROJECT	
			CONTRACT NO. 60H27	