



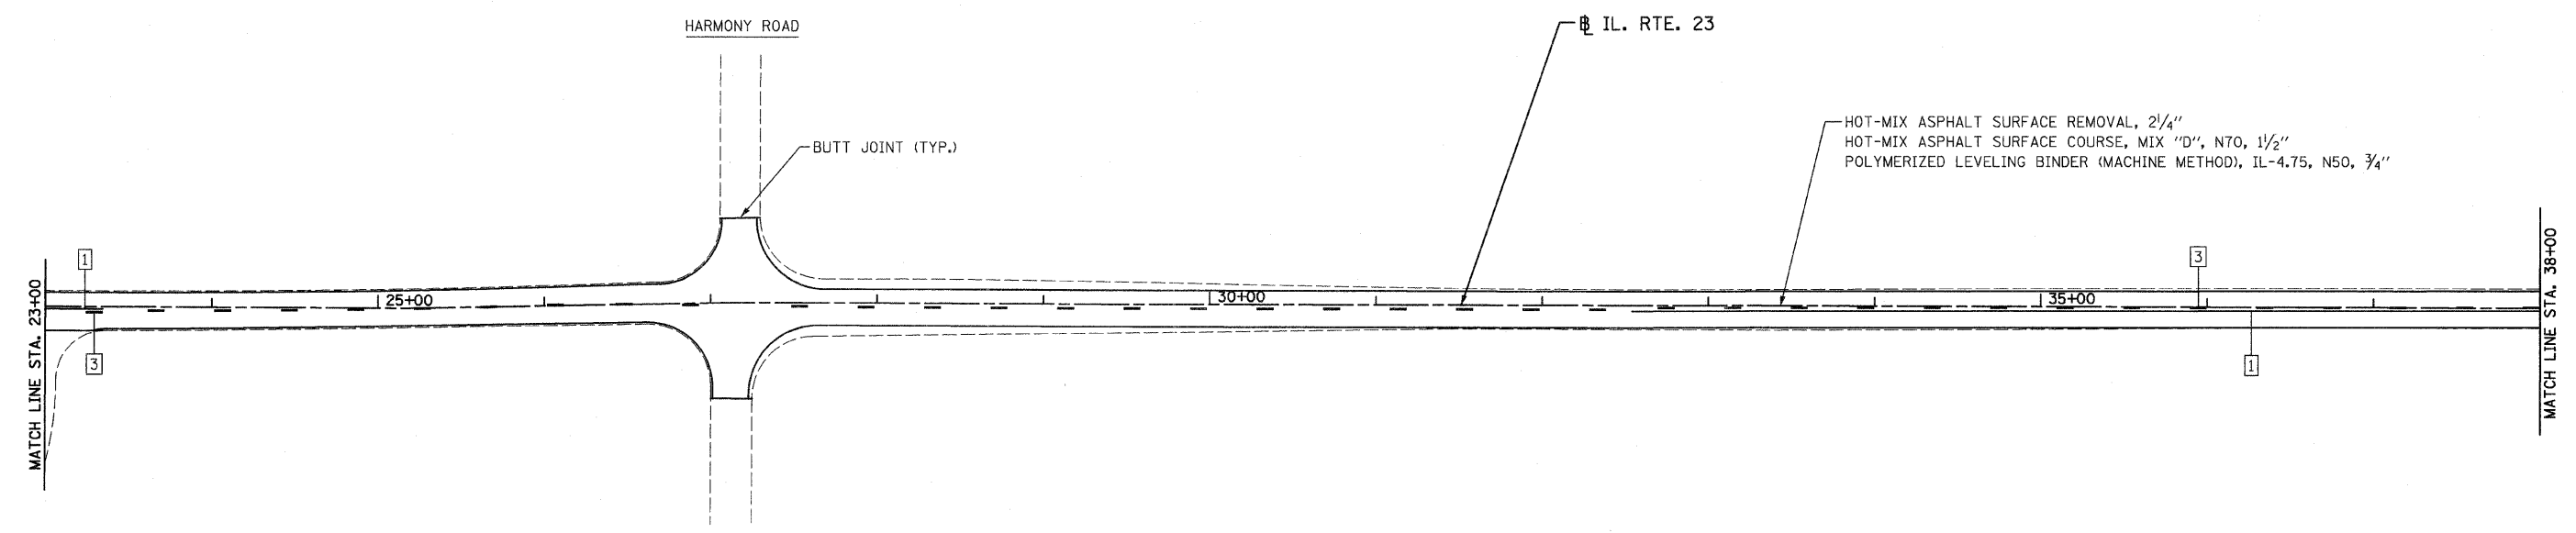

PROJECT BEGINS
STA. 11+27
MATCH EXISTING
PAVEMENT MARKINGS

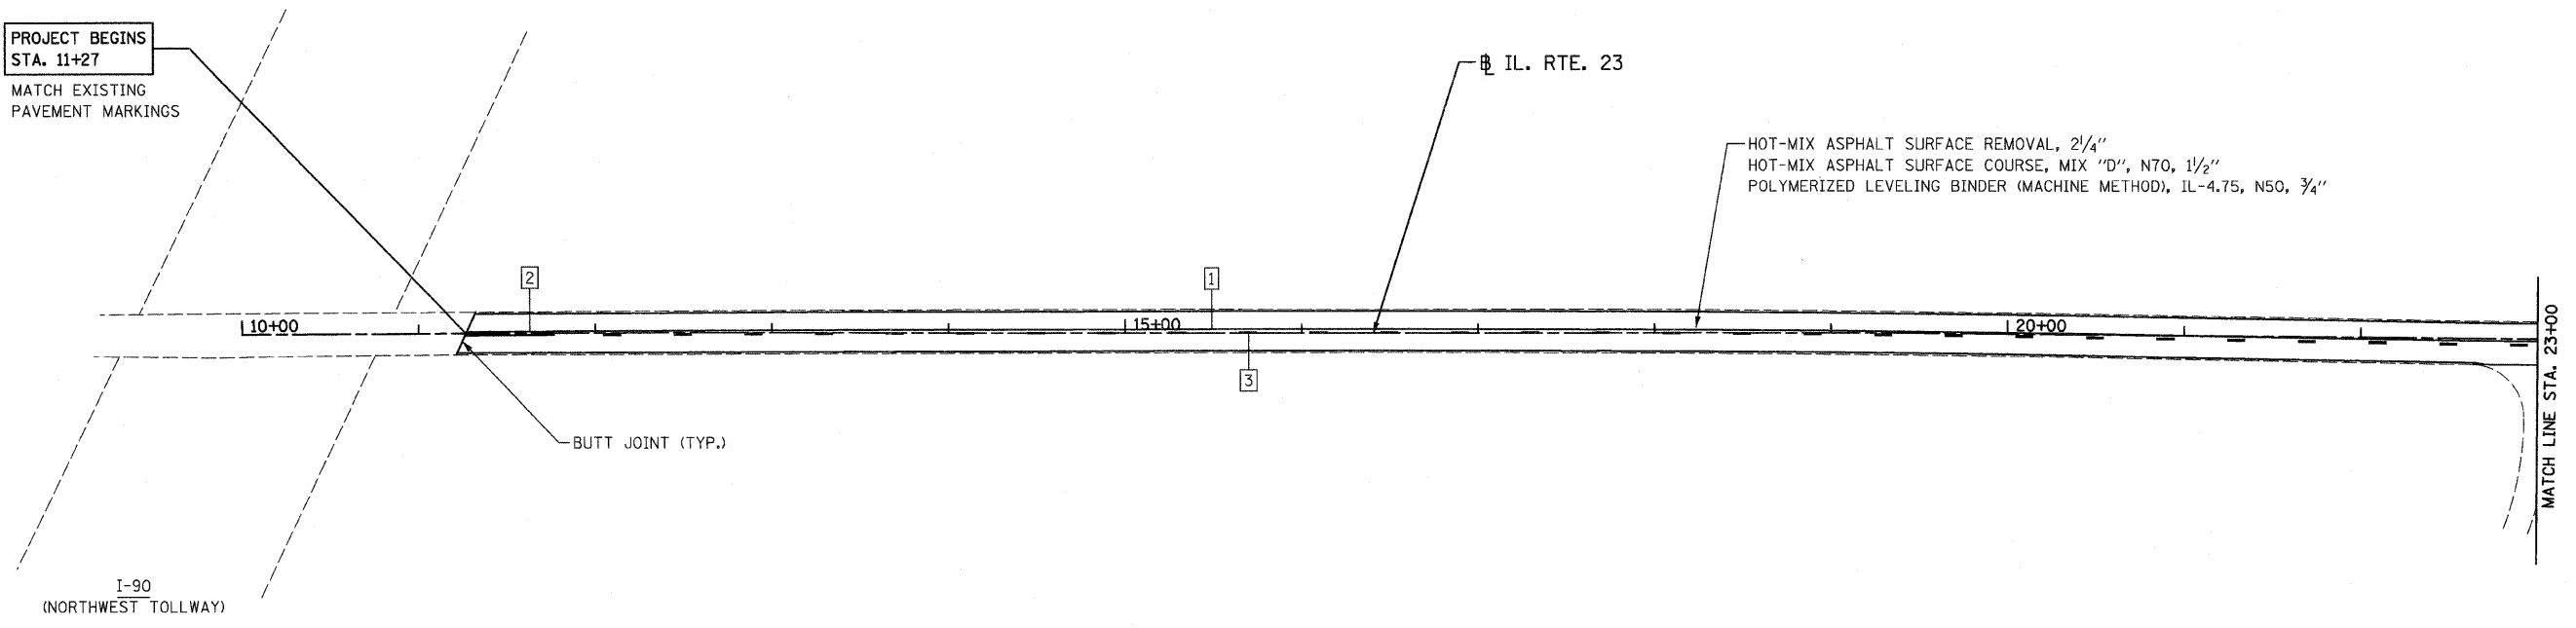

LEGEND			
1	LINE 4" (YELLOW SOLID LINE)	5	LINE 4" (WHITE SOLID LINE)
2	LINE 4" (DOUBLE YELLOW SOLID LINES)	6	LINE 6" (WHITE SOLID LINE)
3	LINE 4" (YELLOW - 10' DASH, 30' SKIP)	7	LINE 6" (WHITE LANE LINE - 2' DASH, 6' SKIP)
4	LINE 4" (WHITE LANE LINE - 10' DASH, 30' SKIP)	8	LINE 8" (WHITE SOLID LINE)
9	LINE 12" (WHITE SOLID LINE)	13	LETTERS AND SYMBOLS (TYP.)
10	LINE 12" (WHITE DIAGONAL LINE)		
11	LINE 12" (YELLOW DIAGONAL LINE)		
12	LINE 24" (WHITE STOP BAR)		

NOTES:

- ALL PAVEMENT MARKINGS SHALL BE THERMOPLASTIC UNLESS OTHERWISE SPECIFIED.
- RAISED REFLECTIVE PAVEMENT MARKERS SHALL BE USED THROUGHOUT THE PROJECT LIMITS. SEE DISTRICT DETAIL TC-11.
- THE EXACT STATION LIMITS OF THE "NO PASSING" ZONES SHALL CORRESPOND TO THE EXISTING "NO PASSING" SIGNS IN THE FIELD.

FILE NAME = D160H29-sht-plan1.dgn
PLOT DATE = 4/22/2009

CHRISTIAN-ROGE & ASSOCIATES, INC.
ENGINEERS-PLANNERS-SURVEYORS
211 WEST WACKER DRIVE
CHICAGO, ILLINOIS 60606
PHONE: (312)372-2023 FAX: (312)372-5274

DESIGNED - G.F.L.	REVISED -
DRAWN - B.K.	REVISED -
CHECKED - M.P.	REVISED -
DATE - APRIL 2009	REVISED -

**STATE OF ILLINOIS
DEPARTMENT OF TRANSPORTATION**

**ROADWAY AND PAVEMENT MARKING PLAN
IL. RTE. 23**

SCALE: 1" = 50' SHEET NO. 1 OF 9 SHEETS STA. 11+27 TO STA. 38+00

F.A.P. RTE.	SECTION	COUNTY	TOTAL SHEETS	SHEET NO.
324	24 RS-3	McHENRY	24	5
CONTRACT NO. 60H29				
FED. ROAD DIST. NO. 1 ILLINOIS FED. AID PROJECT				