



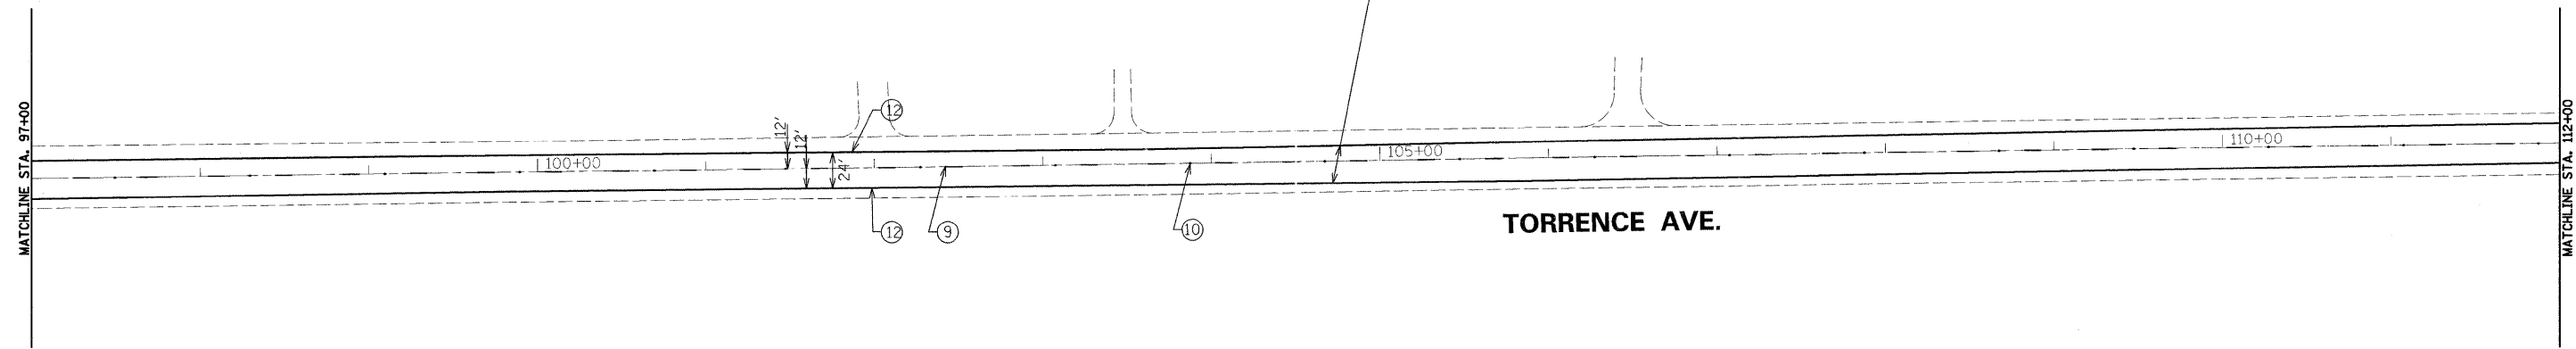

HOT MIX ASPHALT SURFACE REMOVAL, 2-1/4"
 POLYMERIZED LEVELING BINDER
 (MACHINE METHOD), IL-4.75, N50, 3/4"
 HOT MIX ASPHALT SURFACE COURSE,
 MIX "D", N70 (IL-9.5MM), 1-1/2"

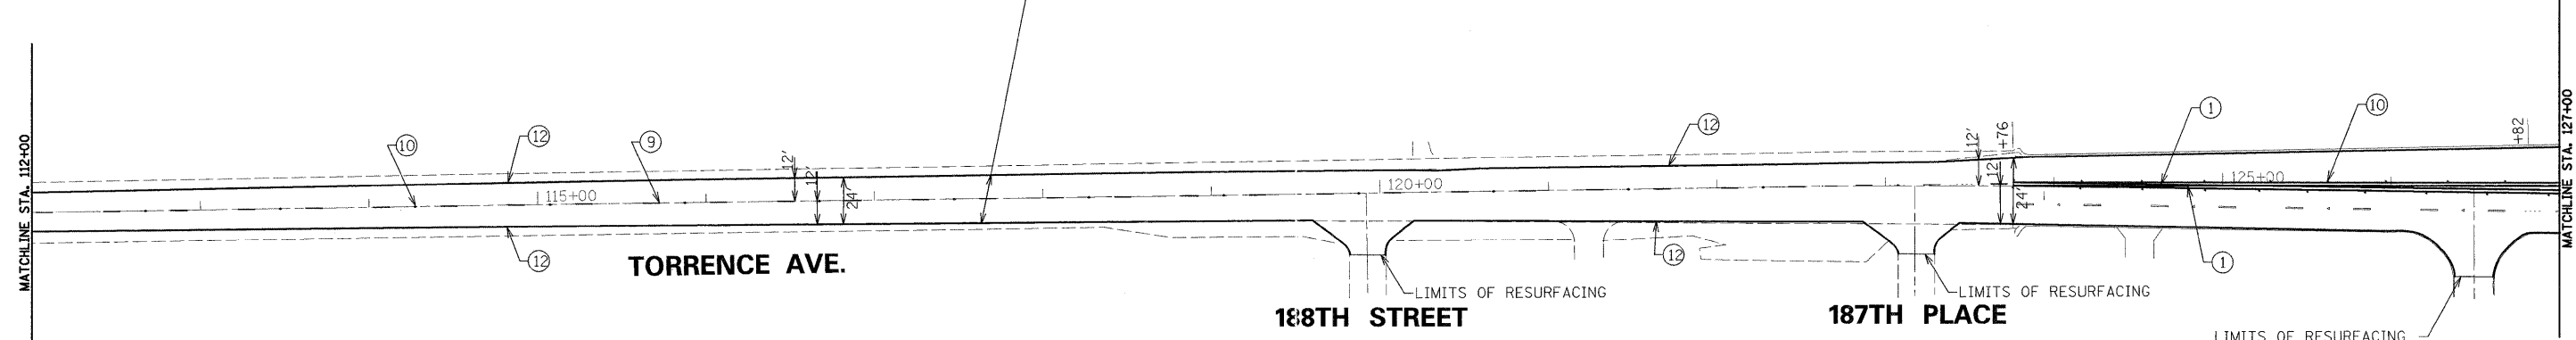

HOT MIX ASPHALT SURFACE REMOVAL, 2-1/4"
 POLYMERIZED LEVELING BINDER
 (MACHINE METHOD), IL-4.75, N50, 3/4"
 HOT MIX ASPHALT SURFACE COURSE,
 MIX "D", N70 (IL-9.5MM), 1-1/2"



THERMOPLASTIC PAVEMENT MARKING LEGEND

- ① 4" DOUBLE SOLID YELLOW LINE (11" C-C)
- ② RESERVED
- ③ 6" SOLID WHITE LINE
- ④ 24" SOLID WHITE STOP BAR
- ⑤ LETTERS AND SYMBOLS
- ⑥ 6" DOTTED WHITE LINE (2' LINE, 6' SPACE)
- ⑦ 6" SOLID WHITE TURN LANE LINE
- ⑧ 4" SINGLE SOLID YELLOW LINE
- ⑨ 4" YELLOW LANE LINE (10" LINE, 30' SPACE)
- ⑩ RAISED REFLECTIVE PAVEMENT MARKERS
- ⑪ 12" SOLID YELLOW DIAGONAL LINE, 45 DEGREES @ 75' O.C.
- ⑫ 4" WHITE EDGE LINE

- ◁ ONE-WAY CRYSTAL
- ◄ ONE-WAY AMBER
- ◆ TWO-WAY AMBER



200 West Front Street
 Wheaton, IL 60187

DESIGNED - KSD	REVISED -
DRAWN - KSD	REVISED -
CHECKED - CMJ	REVISED -
DATE -	REVISED -

**STATE OF ILLINOIS
 DEPARTMENT OF TRANSPORTATION**

**TORRENCE AVENUE
 ROADWAY AND PAVEMENT MARKING PLAN**

SCALE: 1" = 50' SHEET NO. 3 OF 5 SHEETS STA. 97+00 TO STA. 127+00

F.A.U. RTE. 2937	SECTION 3077-RS	COUNTY COOK	TOTAL SHEETS 24	SHEET NO. 8
CONTRACT NO. 60H36				
FED. ROAD DIST. NO. 1 ILLINOIS FED. AID PROJECT				