


**SCHEDULE OF QUANTITIES FOR MAGNETIC DETECTOR REPLACEMENTS**  
( - When Quantities Below Are Shown)

CODE	QUANTITY	UNIT	ITEM
81900200		FOOT	Trench and Backfill for Electrical Work
85000200		EACH	Maintenance of Existing Traffic Signal Installation
87301305		FOOT	Electric Cable In Conduit, Lead-in No. 14 1-Pair
87900200		EACH	Drill Existing Handhole
88500100		EACH	Inductive Loop Detector
88600100		FOOT	Detector Loop, Type 1
89502300		FOOT	Remove Electric Cable from Conduit

All Magnetic Detectors will be replaced at a signalized Intersection; even if only one magnetic detector is within the resurfacing limits. The "Pay Items" shown above will be paid as per the loop replacement specifications direct for "Magnetic Detectors" during roadway resurfacing projects.

**TRAFFIC SIGNAL LEGEND**

	PROPOSED	EXISTING
DETECTOR LOOP		
SIGNAL HEAD		
G.S. CONDUIT IN TRENCH OR PUSHED		
SIGNAL HEAD WITH BACKPLATE		
RACEWAY FOR MAGNETIC DETECTOR, TYPE I OR II		
VEHICLE DETECTOR, NON-COMPENSATED MAGNETIC TYPE		

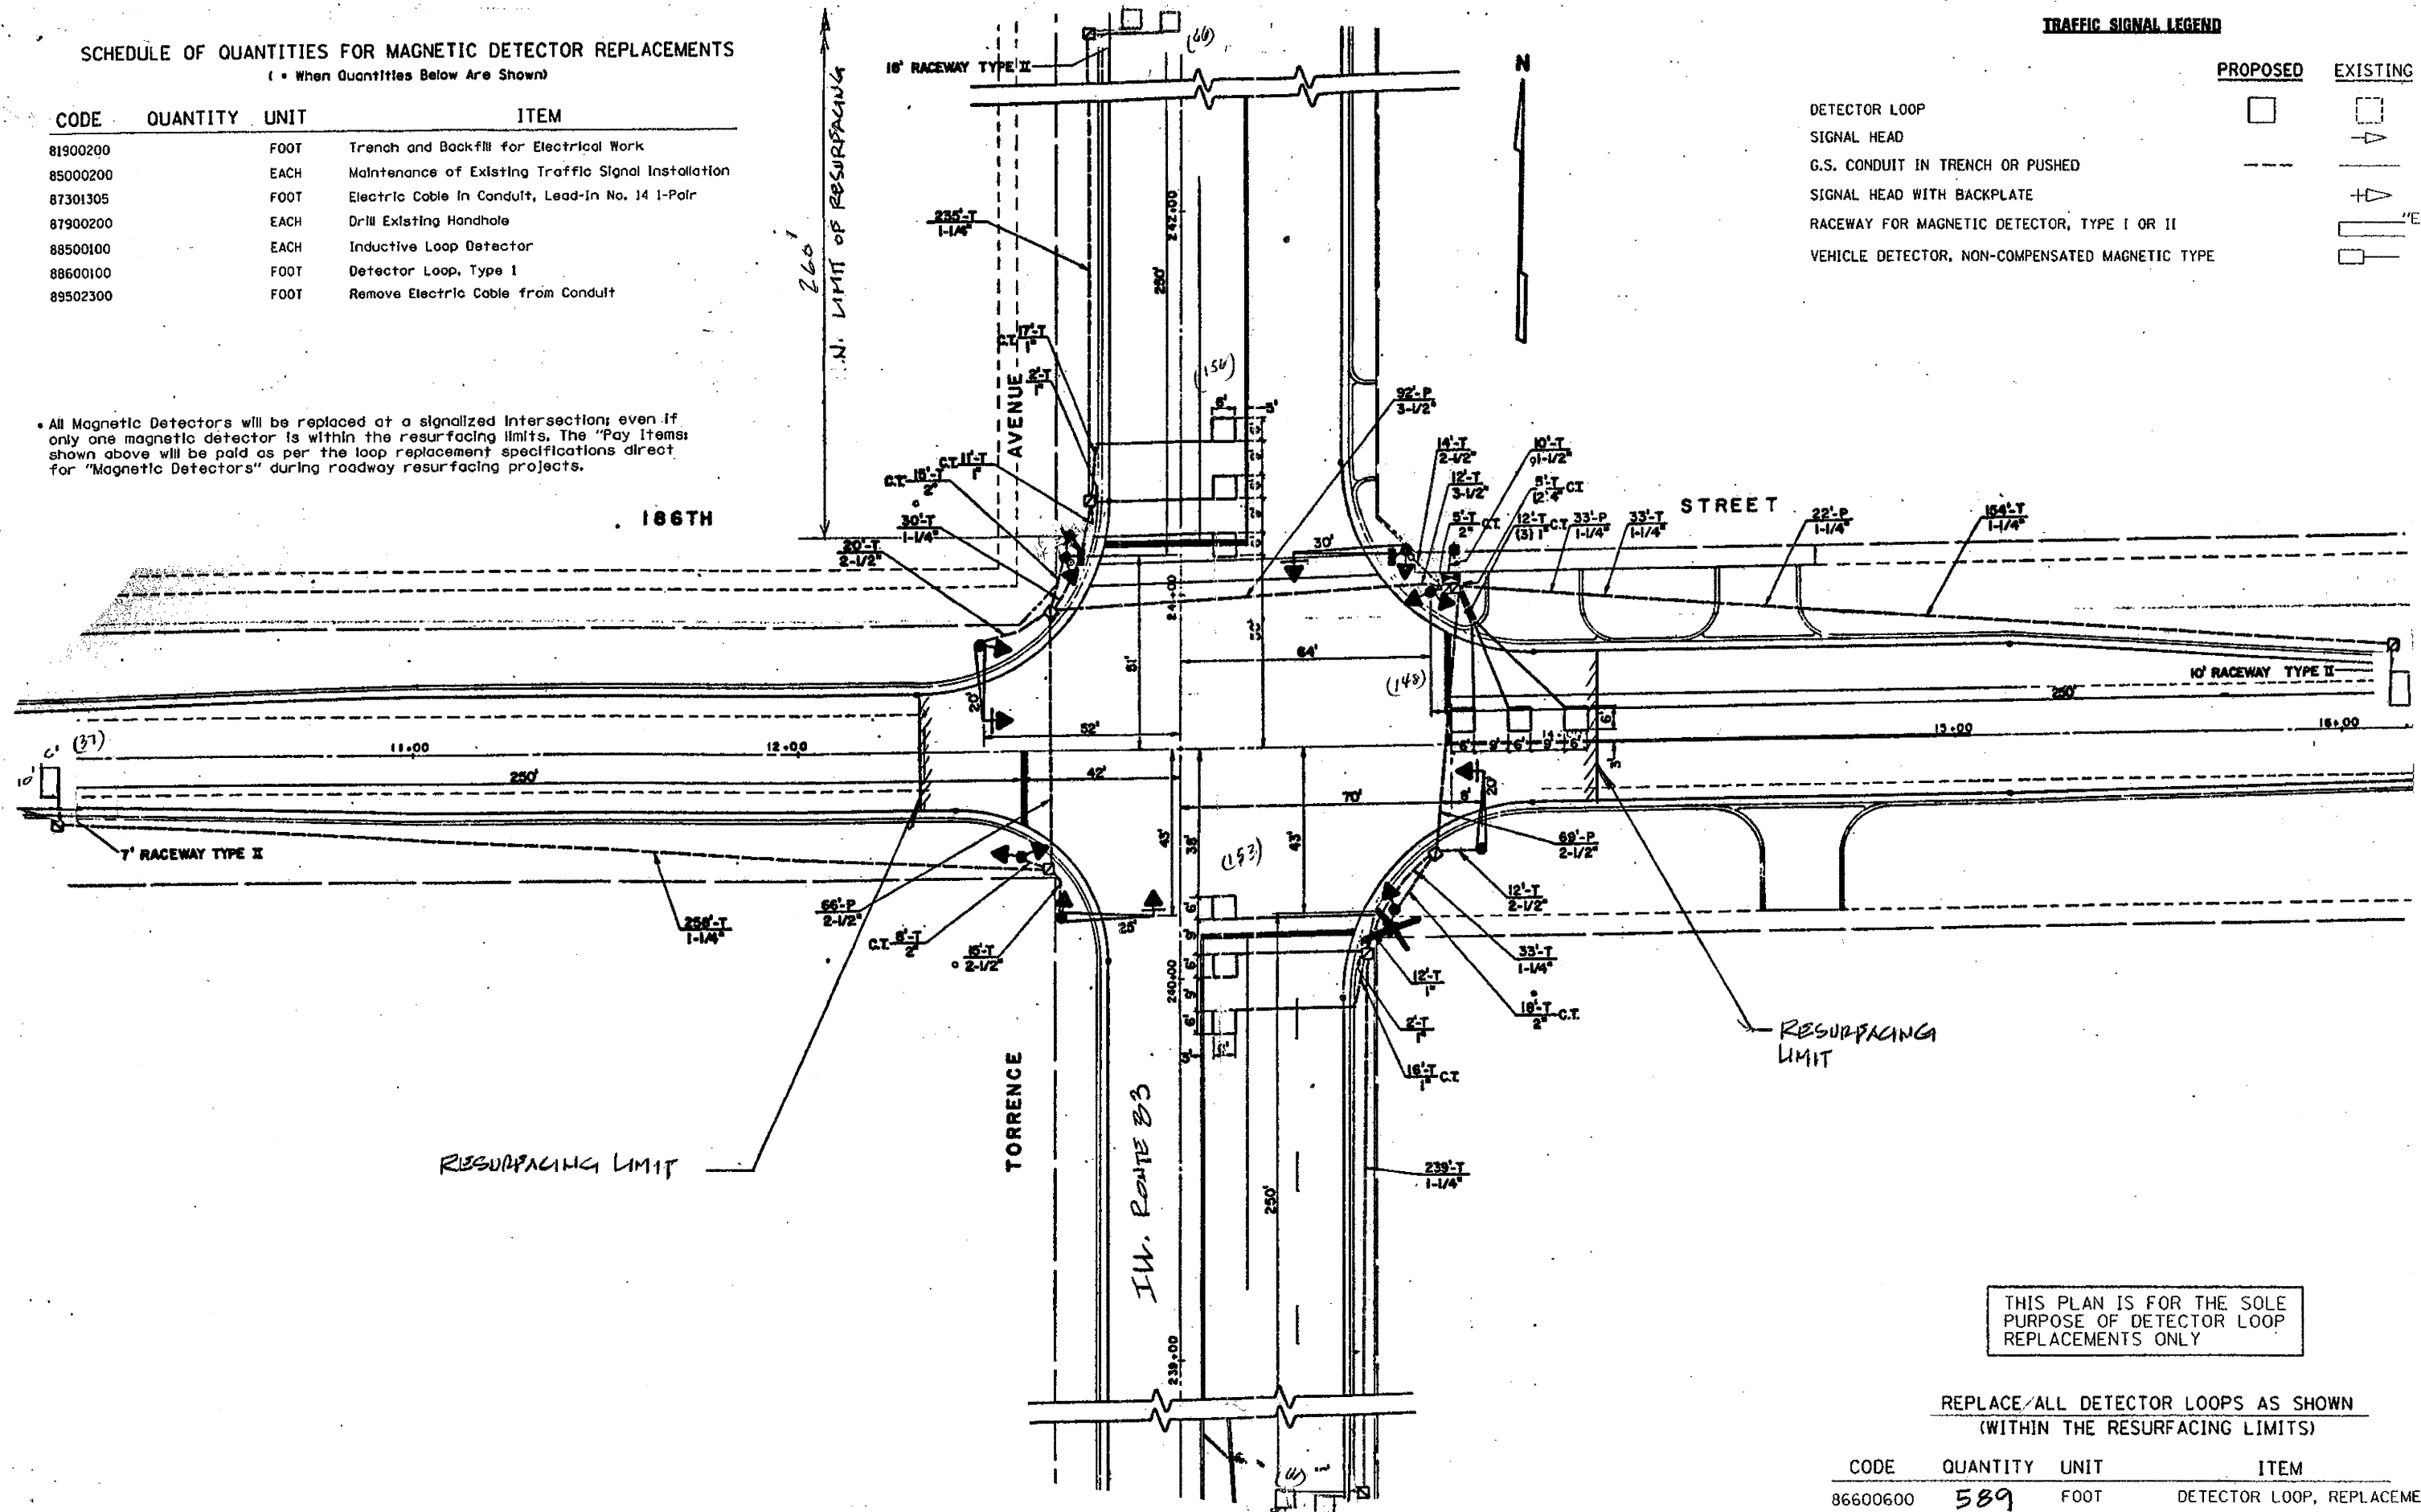

THIS PLAN IS FOR THE SOLE PURPOSE OF DETECTOR LOOP REPLACEMENTS ONLY

REPLACE ALL DETECTOR LOOPS AS SHOWN (WITHIN THE RESURFACING LIMITS)

CODE	QUANTITY	UNIT	ITEM
86600600	589	FOOT	DETECTOR LOOP, REPLACEMENT