


LEGEND

- ① 2-(4") YELLOW @ 11" C-C
- ② (4") YELLOW EDGE LINE
- ③ (4") YELLOW LANE LINE 10' DASH 30' SKIP
- ④ (6") WHITE TURN LANE
- ⑤ (24") STOP LINES
- ⑥ (12") YELLOW DIAGONALS
- ⑦ (4") WHITE LINE
- ⑧ LETTERS AND SYMBOLS

NOTES:

RAISED REFLECTIVE PAVEMENT MARKERS SHALL BE IN ACCORDANCE WITH THE DISTRICT ONE "TYPICAL APPLICATIONS RAISED REFLECTIVE PAVEMENT MARKERS (SNOW-PLOW RESISTANT) DETAILS"

MILLING AND RESURFACING THROUGH INTERSECTIONS IS ASSUMED TO PROCEED ALONG EDGE OF IL 102 PAVEMENT UNLESS BUTT JOINTS ARE SHOWN ON CROSS STREETS.

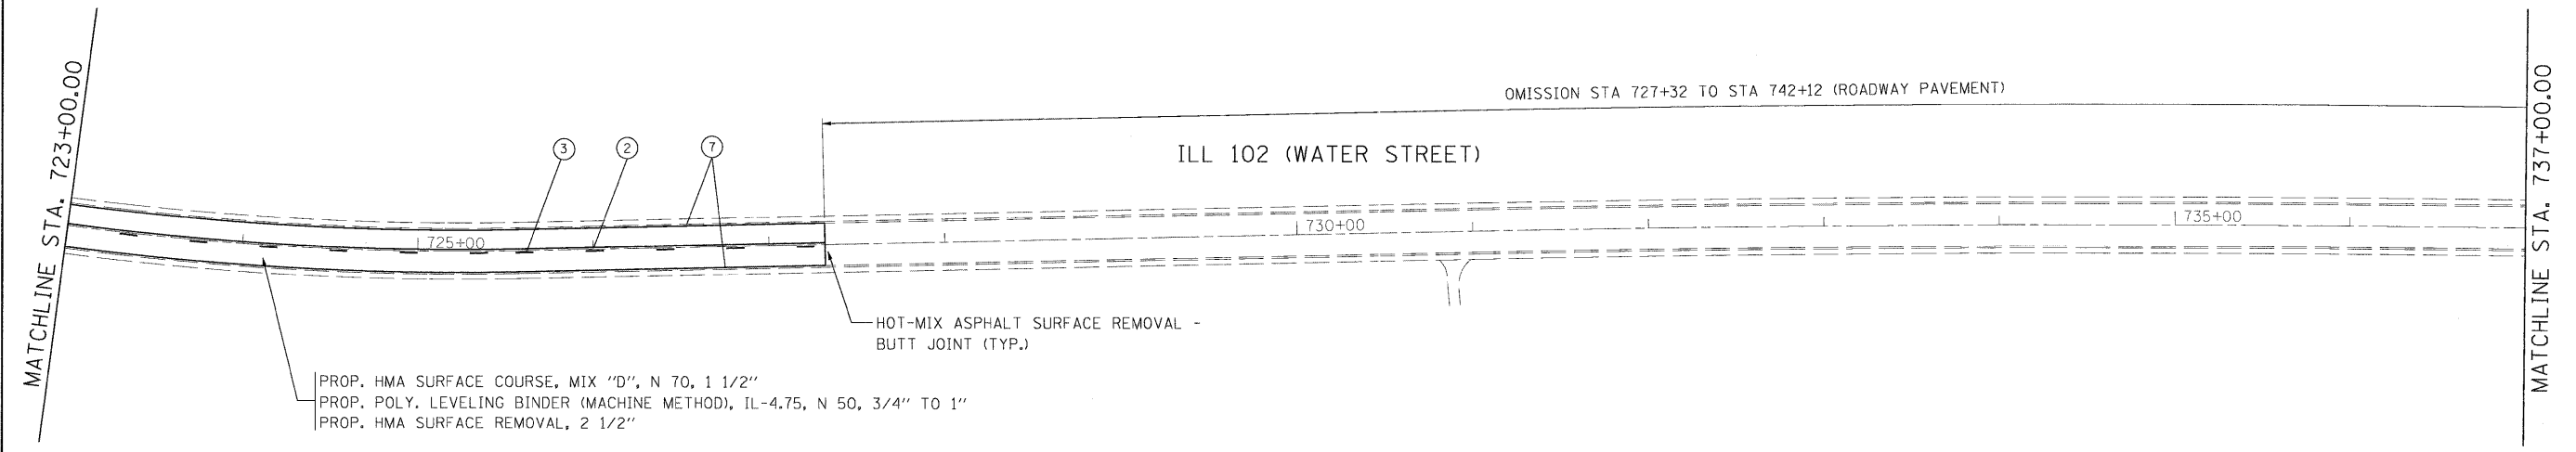

FILE NAME - ...Plans\p1n68709pp&mrk1.dgn	USER NAME - moolaman	DESIGNED - MAC	REVISED -	STATE OF ILLINOIS DEPARTMENT OF TRANSPORTATION	ROADWAY & PAVEMENT MARKING PLANS ILL 102 (WATER STREET) - RYAN STREET TO TO OLD CHICAGO ROAD				F.A.P. RTE. 631	SECTION 111 N-RS-1	COUNTY WILL	TOTAL SHEETS 30	SHEET NO. 5
PLOT SCALE = 1" = 50'	CHECKED - JJT	DRAWN - IS	REVISED -		SCALE: 1" = 50'	SHEET NO.	OF 30 SHEETS	STA. 709+00	TO STA. 737+00	FED. ROAD DIST. NO. 1 ILLINOIS FED. AID PROJECT			
PLOT DATE = 4/21/2009	DATE - 4/20/09	REVISOR -	REVISOR -		CONTRACT NO. 60H37								