



**LEGEND**

- ① 2-(4") YELLOW @ 11" C-C
- ② (4") YELLOW EDGE LINE
- ③ (4") YELLOW LANE LINE 10' DASH 30' SKIP
- ④ (6") WHITE TURN LANE
- ⑤ (24") STOP LINES
- ⑥ (12") YELLOW DIAGONALS
- ⑦ (4") WHITE LINE
- ⑧ LETTERS AND SYMBOLS

**NOTES:**

RAISED REFLECTIVE PAVEMENT MARKERS SHALL BE IN ACCORDANCE WITH THE DISTRICT ONE "TYPICAL APPLICATIONS RAISED REFLECTIVE PAVEMENT MARKERS (SNOW-PLOW RESISTANT) DETAILS"

MILLING AND RESURFACING THROUGH INTERSECTIONS IS ASSUMED TO PROCEED ALONG EDGE OF ILL 102 PAVEMENT UNLESS BUTT JOINTS ARE SHOWN ON CROSS STREETS.

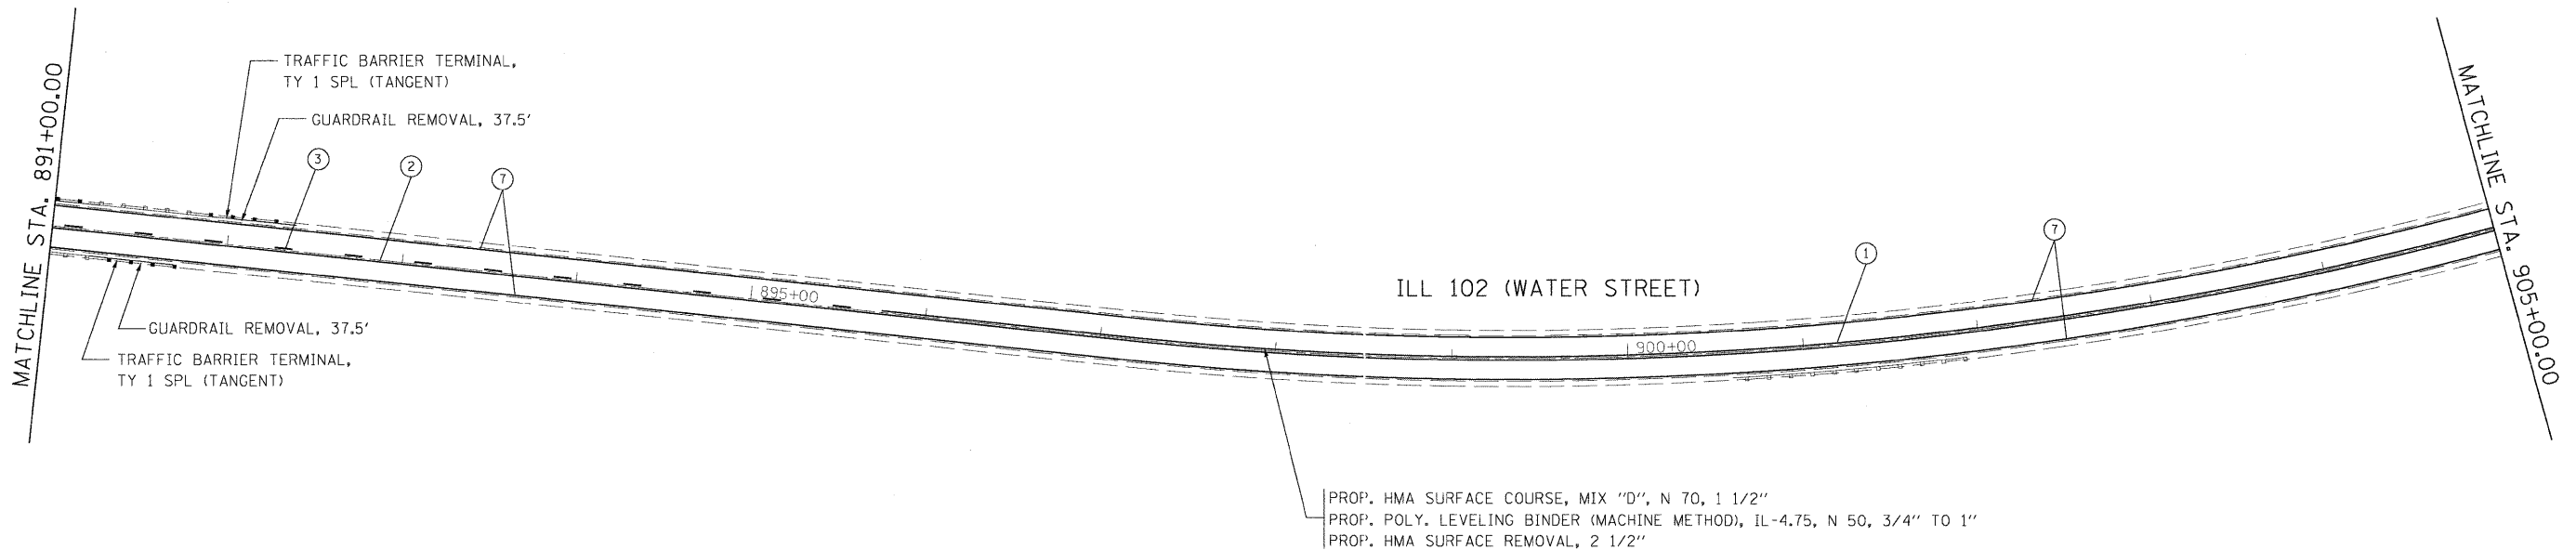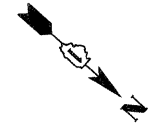

FILE NAME - ...NPlans\p1n60789pp&mrk7.dgn
--

USER NAME - mooleman	DESIGNED - MAC
PLOT SCALE = 1" = 50'	DRAWN - IS
PLOT DATE = 4/21/2009	CHECKED - JJT
	DATE - 4/20/09

REVISED -
REVISED -
REVISED -
REVISED -

**STATE OF ILLINOIS  
DEPARTMENT OF TRANSPORTATION**

**ROADWAY & PAVEMENT MARKING PLANS  
ILL 102 (WATER STREET) - RYAN STREET TO TO OLD CHICAGO ROAD**

SCALE: 1" = 50'    SHEET NO.    OF 30 SHEETS    STA. 877+00    TO STA. 905+00

F.A.P. RTE.	SECTION	COUNTY	TOTAL SHEETS	SHEET NO.
631	111 N-RS-1	WILL	30	11
FED. ROAD DIST. NO. 1 ILLINOIS FED. AID PROJECT			CONTRACT NO. 60H37	