


PARA/ SITE	SECTION	COUNTY	TOTAL SHEETS	SHEET NO.
352	(E.M.S.) B-1	LAKE	41	18
STA.		TO STA.		
FED. ROAD DIST. NO. 1		ILL. HDW.	FED. AID PROJECT	

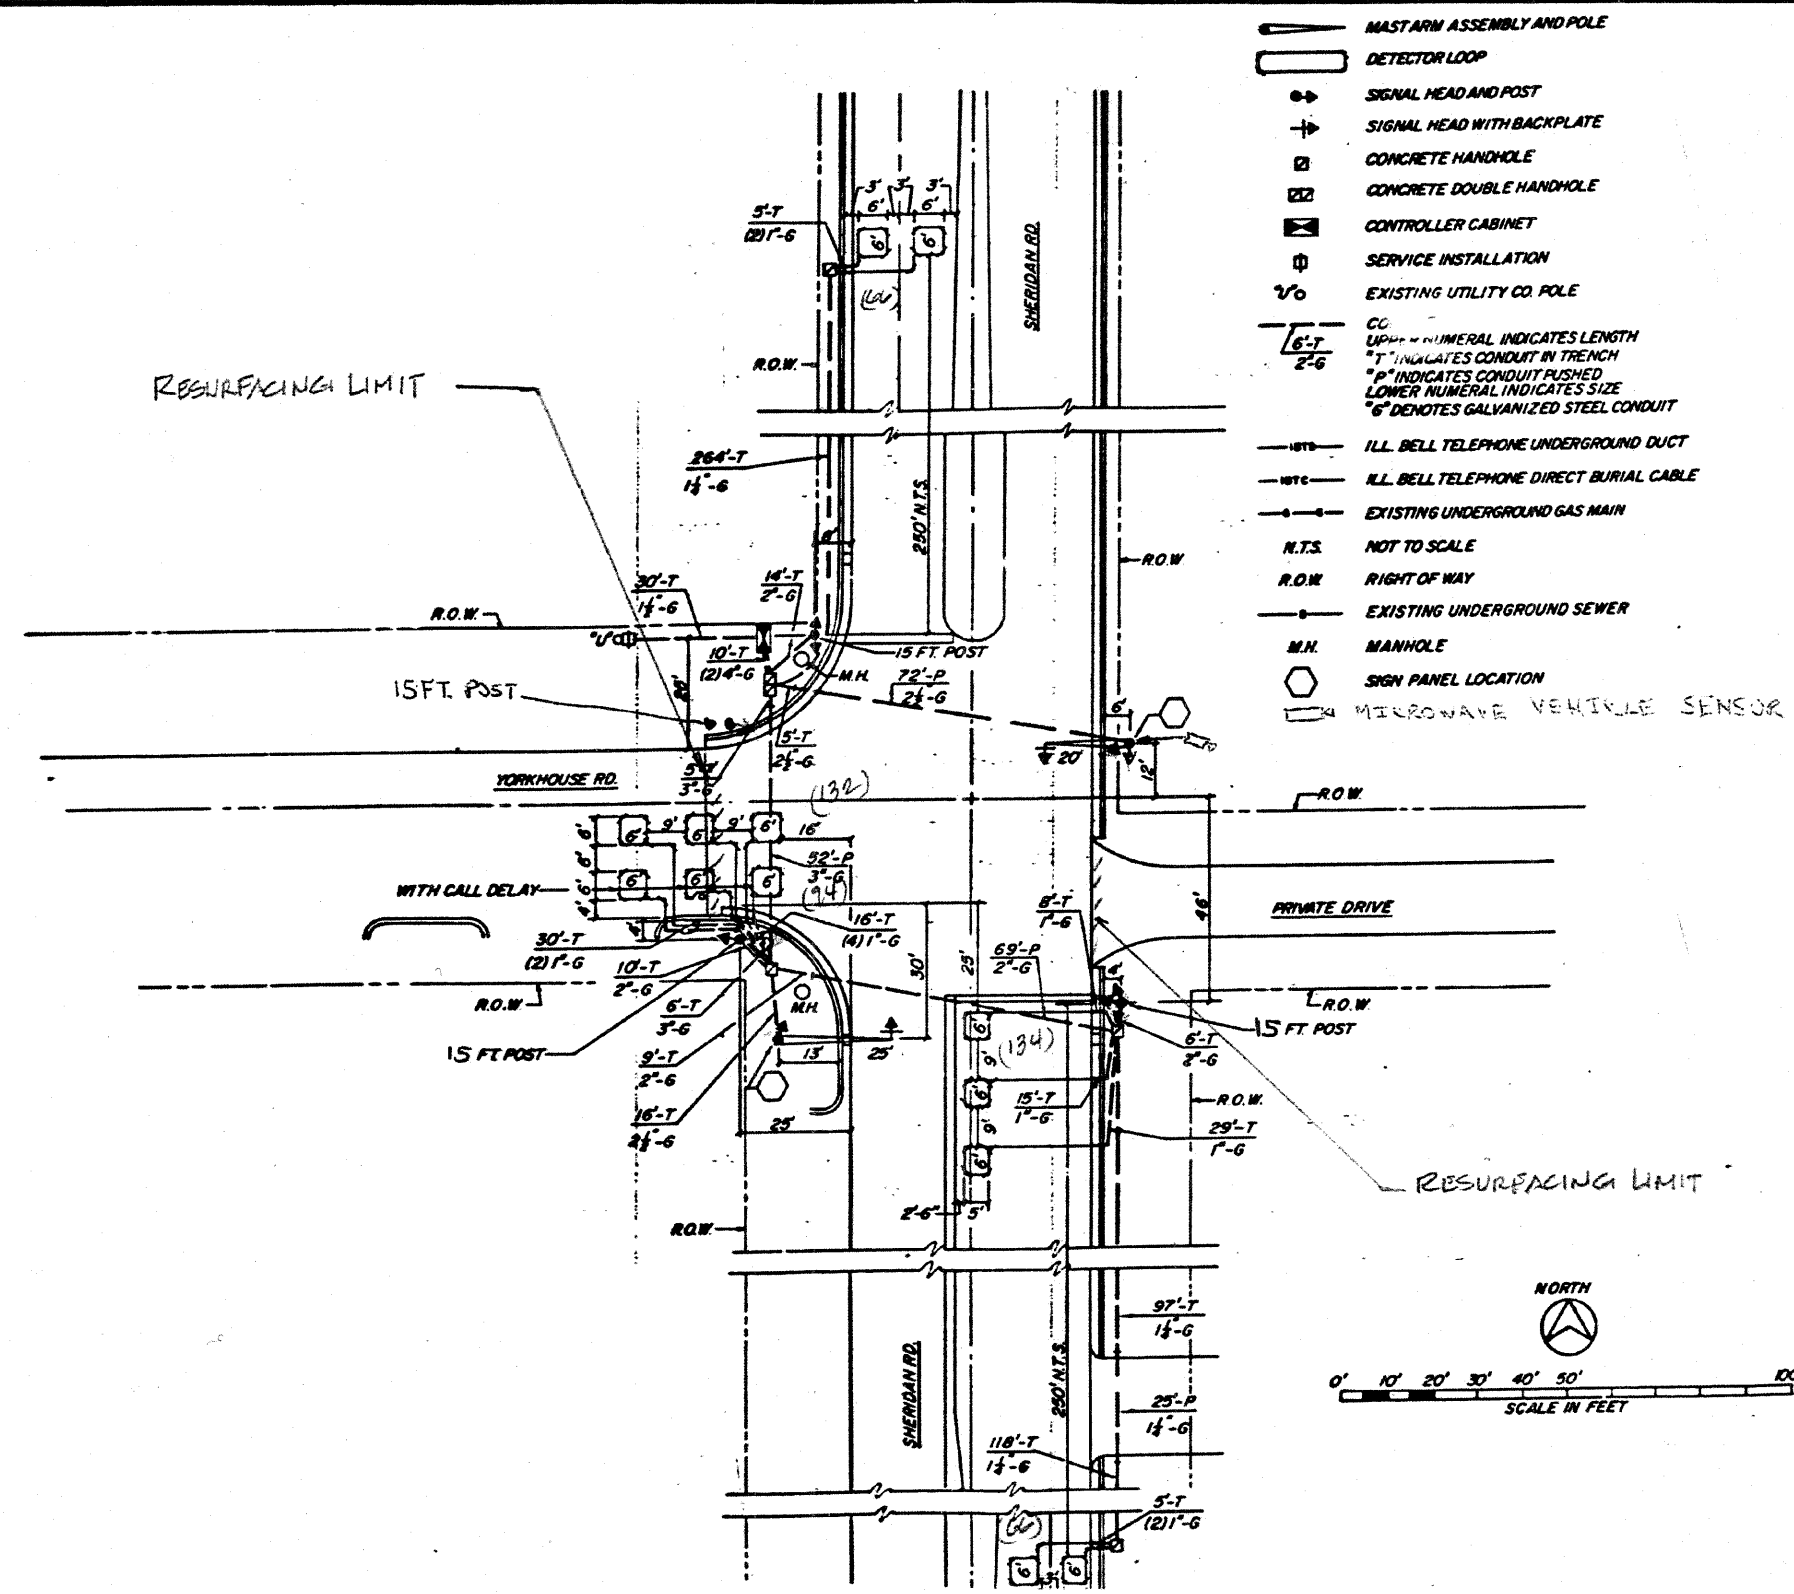

REPLACE ALL DETECTOR LOOPS AS SHOWN

(WITHIN THE RESURFACING LIMITS)

CODE NO.	QUANTITY	UNIT	ITEM
86600600	492	Foot	Detector Loop Replacement

REVISIONS	
NAME	DATE

NOTE:
 THIS PLAN IS FOR THE PURPOSE OF REPLACING THE DETECTOR LOOPS ONLY. ALL OTHER INFORMATION SHOWN IS NOT RELATED AND WILL BE DISREGARDED.

ILLINOIS DEPARTMENT OF TRANSPORTATION
DETECTOR LOOP REPLACEMENT
 SHERIDAN RD. @ YORKHOUSE RD.
 SCALE: NONE
 DATE: JAN. 2007
 DRAWN BY: JHE.
 DESIGNED BY: JHE.
 CHECKED BY: DAD.