


SECTION	COUNTY	TOTAL SHEETS	SHEET NO.
352 (E.M.) B.9	LAKE	41	28
STA.	TO STA.		
FED. ROAD DIST. NO. 7	ILLINOIS	FED. AID PROJECT	

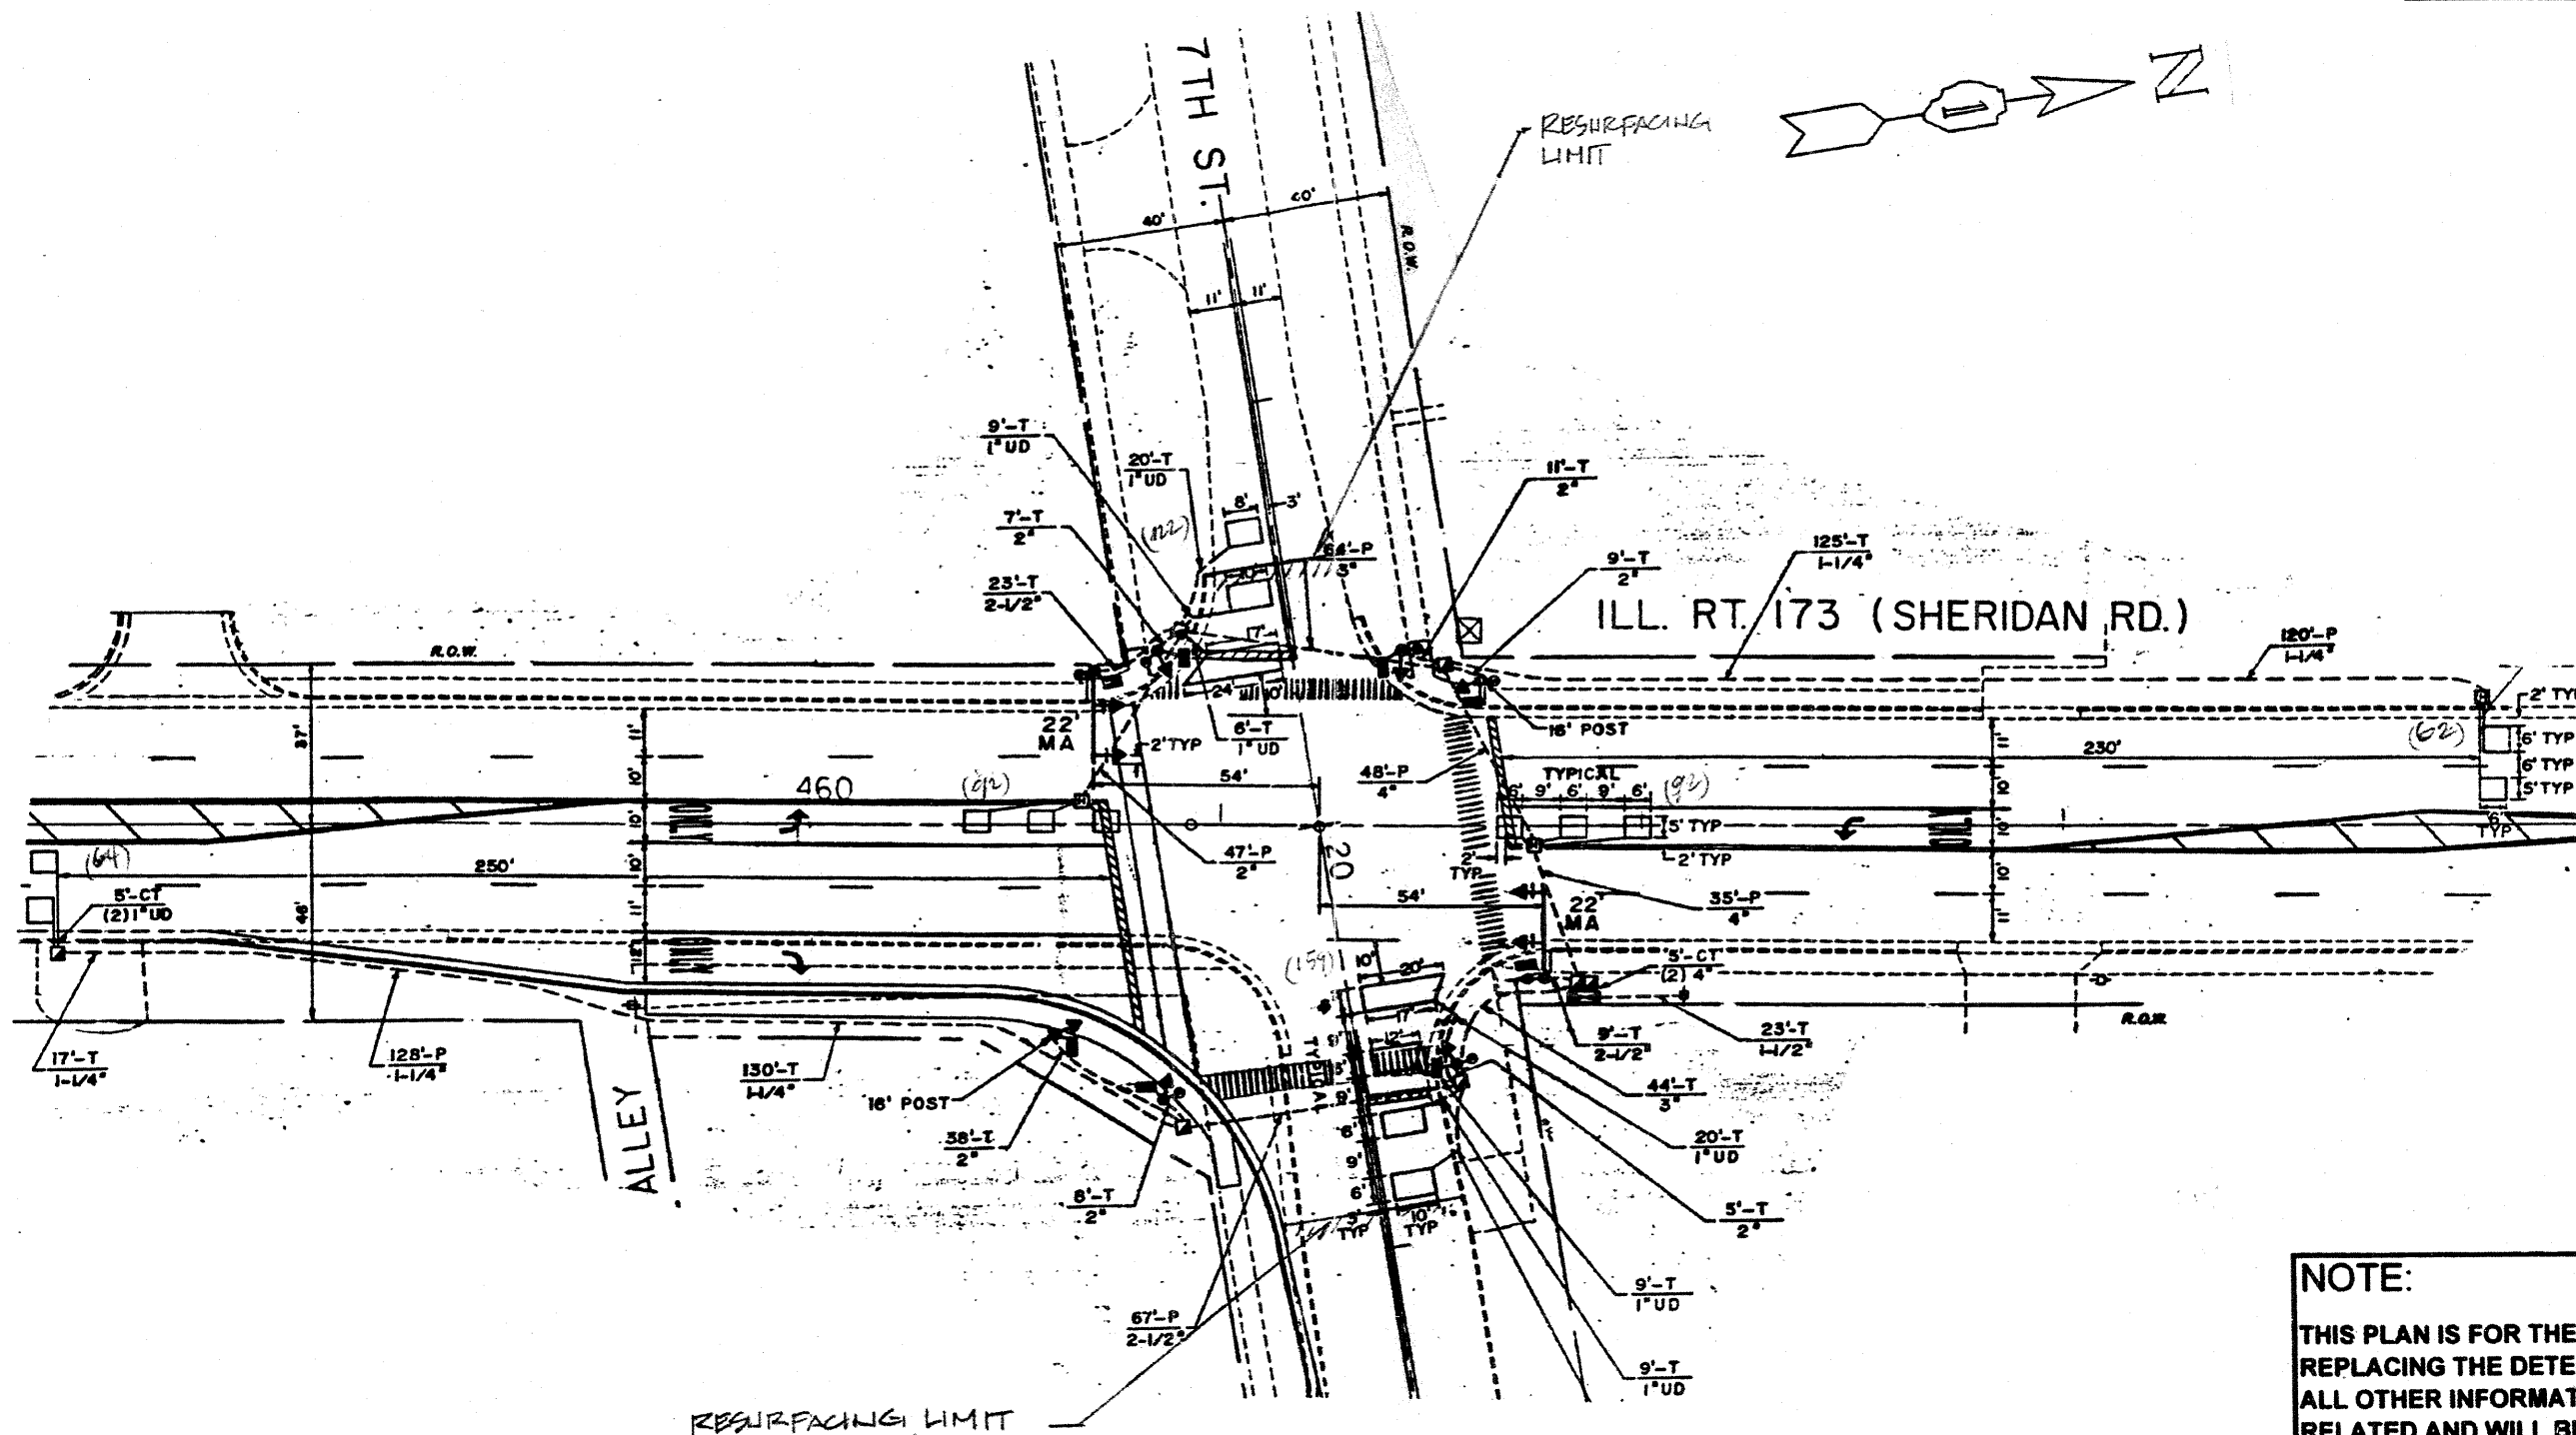

NOTE:
 THIS PLAN IS FOR THE PURPOSE OF REPLACING THE DETECTOR LOOPS ONLY. ALL OTHER INFORMATION SHOWN IS NOT RELATED AND WILL BE DISREGARDED.

REPLACE ALL DETECTOR LOOPS AS SHOWN
 (WITHIN THE RESURFACING LIMITS)

CODE NO.	QUANTITY	UNIT	ITEM
86600600	591	Foot	Detector Loop Replacement

REVISIONS	
NAME	DATE

ILLINOIS DEPARTMENT OF TRANSPORTATION
DETECTOR LOOP REPLACEMENT
 SHERIDAN RD. @ 7TH STREET
 SCALE NONE
 DATE JAN. 2007
 DRAWN BY JHE
 DESIGNED BY JHE
 CHECKED BY DAD