


IL. RTE. 113

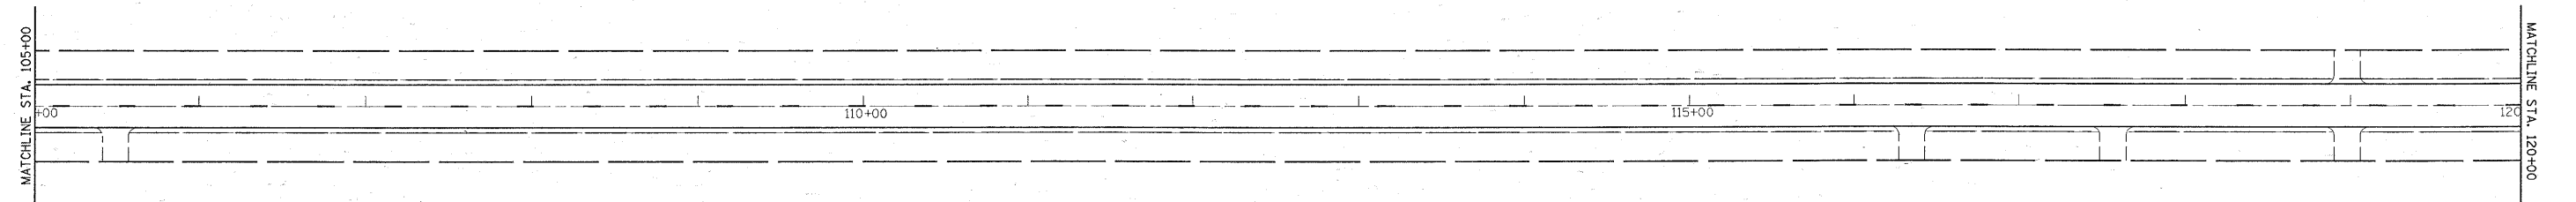

**NOTE:**

1. ALL PAVEMENT MARKING SHALL BE THERMOPLASTIC UNLESS OTHERWISE NOTED. SEE DISTRICT DETAIL TC-13.
2. RAISED REFLECTIVE PAVEMENT MARKERS SHALL BE USED THROUGHOUT THE IMPROVEMENT LIMITS. DOUBLE LANE LINE MARKERS SHALL BE INSTALLED, SEE DIST. DETAIL TC-11.

FILE NAME = c:\pwwork\VPWID01\SMITHK\10138047\10106604-sht-plan.dgn	USER NAME = smithk1	DESIGNED -	REVISED -	<b>STATE OF ILLINOIS DEPARTMENT OF TRANSPORTATION</b>	<b>IL. RTE. 113 (IL RTE 53 TO RIVER ST. &amp; N. OF HORSE CREEK TO GRANT ST.) PROPOSED ROADWAY &amp; PAVEMENT MARKING PLAN</b>	F.A.S. RTE. 2320/299	SECTION 43RS-1	COUNTY WILL	TOTAL SHEETS 21	SHEET NO. 9	
PLOT SCALE = 50.0000' / IN.	CHECKED -	REVISED -	SCALE:			SHEET NO. OF SHEETS	STA. TO STA.	ILLINOIS FED. AID PROJECT			
PLOT DATE = 4/21/2009	DATE -	REVISED -									
CONTRACT NO. 62688											