



LEGEND


- ① EXISTING STABILIZED SHOULDERS
- ② EXISTING SUB-BASE 4"
- ③ EXISTING 10" PCC PAVEMENT
- ④ EXISTING COMBINATION CONCRETE CURB & GUTTER, TYPE B-6.24
- ⑤ EXISTING TYPE B GUTTER
- ⑥ EXISTING RAISED MEDIAN
- ⑦ EXISTING COMBINATION CONCRETE CURB & GUTTER, TYPE B-6.12
- ⑧ EXISTING AGGREGATE SHOULDER
- ⑨ PROPOSED POLYMERIZED LEVELING BINDER (MACHINE METHOD), IL-4.75, N50, (1")
- ⑩ PROPOSED HOT MIX ASPHALT SURFACE COURSE, MIX "D" N70, (1 1/2")
- ⑪ PROPOSED AGGREGATE SHOULDER, TYPE B
- ⑫ PROPOSED HOT MIX ASPHALT SURFACE REMOVAL, (VARIABLE DEPTH)
- ⑬ PROPOSED HOT MIX ASPHALT BINDER COURSE, IL-19.0, N70 (2 1/4")
- ⑭ PROPOSED HOT MIX ASPHALT SURFACE REMOVAL 2 1/4"
- ⑮ PROPOSED PORTLAND CEMENT CONCRETE SURFACE REMOVAL (VAR. DEPTH)
- ⑯ PROPOSED MEDIAN REMOVAL PARTIAL DEPTH

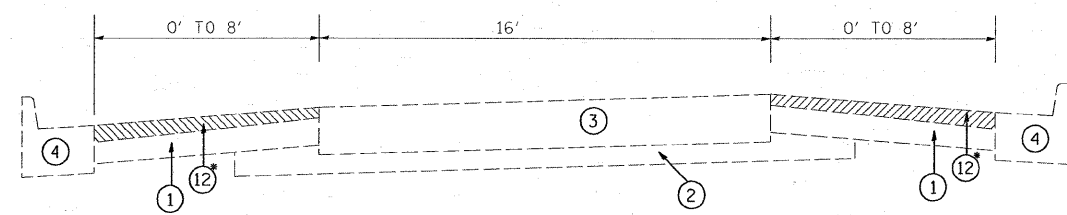


EXISTING TYPICAL SECTION
RAMP DB STA 30+45 TO 31+77

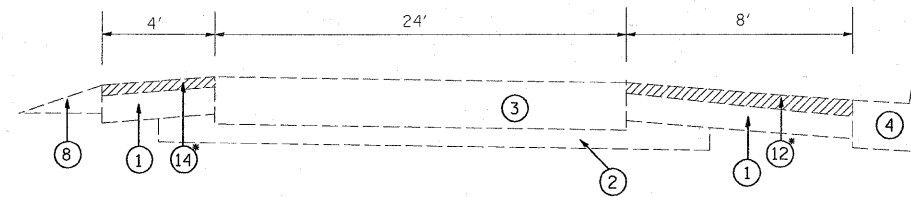


EXISTING TYPICAL SECTION
RAMP DA STA. 24+75 TO 29+50 (LOOKING NORTH)

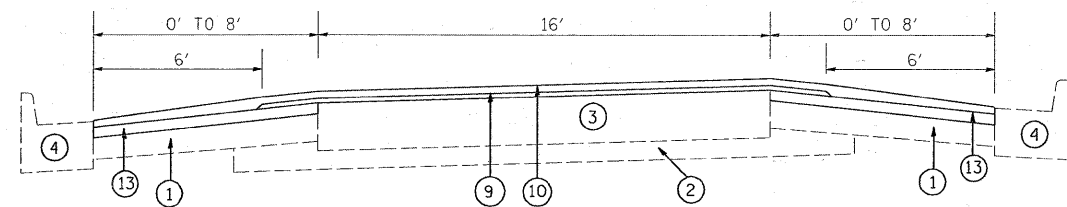


PROPOSED TYPICAL SECTION
RAMP DB STA 30+45 TO 31+77

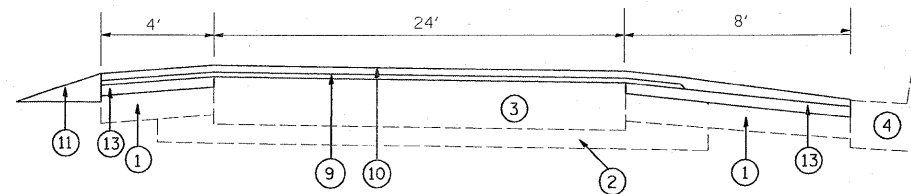


PROPOSED TYPICAL SECTION
RAMP DA STA. 24+75 TO 29+50 (LOOKING NORTH)

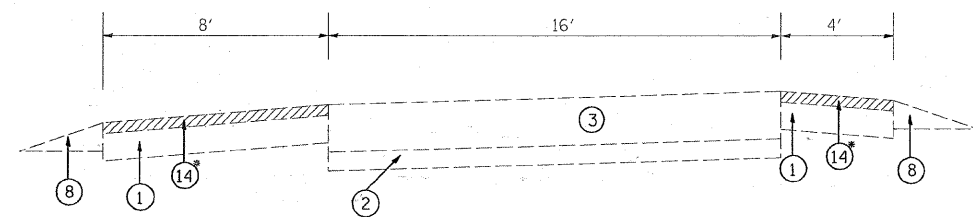


EXISTING TYPICAL SECTION
RAMP DB STA 23+70 TO 29+31
RAMP AC STA 35+00 TO 43+90 (LOOKING SOUTH)

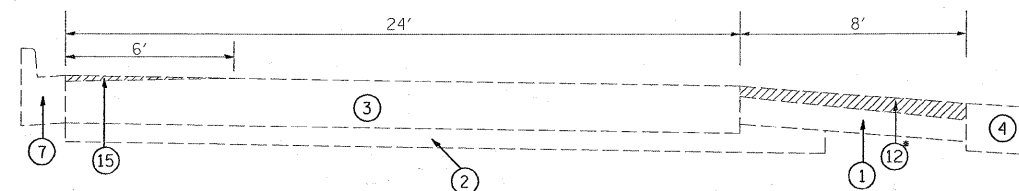

EXISTING TYPICAL SECTION
RAMP DA STA. 29+50 TO 31+96
RAMP AB STA 32+00 TO 34+04 (LOOKING SOUTH)

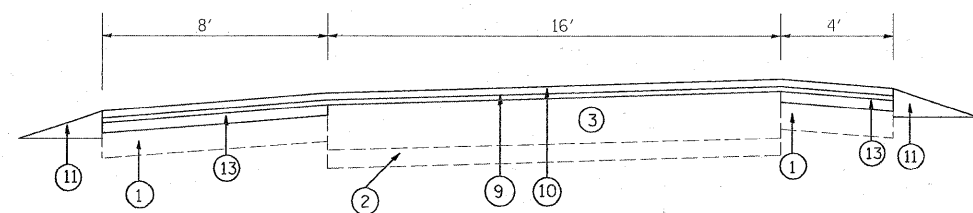

PROPOSED TYPICAL SECTION
RAMP DB STA 23+70 TO 29+31
RAMP AC STA 35+00 TO 43+90 (LOOKING SOUTH)

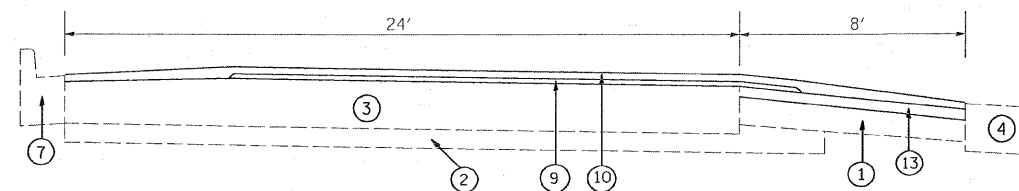

PROPOSED TYPICAL SECTION
RAMP DA STA. 29+50 TO 31+96
RAMP AB STA 32+00 TO 34+04 (LOOKING SOUTH)

FILE NAME =	USER NAME = aqeueiff	DESIGNED -	REVISED -	STATE OF ILLINOIS DEPARTMENT OF TRANSPORTATION	RAMP DB/ RAMP DA/ RAMP AC/ RAMP AB TYPICAL SECTIONS			F.A.U. RTE.	SECTION	COUNTY	TOTAL SHEETS	SHEET NO.
ca:\pwwork\pwwid01\AQEUEIFF\8120663\DI2	504-design.dgn	DRAWN -	REVISED -		316	(10 & 1 D-2) RS-4	WILL	36	7			
PLOT SCALE = 50,000' / IN.		CHECKED -	REVISED -		CONTRACT NO. 62778			FED. ROAD DIST. NO. 1 ILLINOIS FED. AID PROJECT				
PLOT DATE = 3/21/2009		DATE -	REVISED -		SCALE: NTS	SHEET NO. 4 OF 5 SHEETS	STA. X					