


- ① RAMP CLOSED AHEAD (W 20-2)
- ② DETOUR AHEAD (W 20-2)
- ③ RAMP CLOSED TO THRU TRAFFIC (R11-4-4830) (M4-1L-4818)
- ④ RAMP CLOSED TO THRU TRAFFIC (R11-4-4830) (M4-1L-4818)
- ⑤ DETOUR (M4-8) 6" BLACK LETTERS ON WHITE BACKGROUND (M6-3-2115)
- ⑥ DETOUR (M4-8) 6" BLACK LETTERS ON WHITE BACKGROUND (M6-1L-2115)
- ⑦ DETOUR (M4-8) 6" BLACK LETTERS ON WHITE BACKGROUND (M6-1R-2115)
- ⑧ DETOUR (M4-8) 6" BLACK LETTERS ON WHITE BACKGROUND (M6-1R-2115)
- ⑨ DETOUR (M1-7-219) 6" BLACK LETTERS ON WHITE BACKGROUND (M6-1L-2115)
- ⑩ DETOUR (M4-8) 6" BLACK LETTERS ON WHITE BACKGROUND (M6-3-2115)
- ⑪ DETOUR (M4-8) 6" BLACK LETTERS ON WHITE BACKGROUND (M6-3-2115)
- ⑫ DETOUR (M1-7-219) 6" BLACK LETTERS ON WHITE BACKGROUND (M6-3-2115)
- ⑬ DETOUR WEST (M1-7-219) (M3-4-219) (M1-50-2424) (M6-3-2115)
- ⑭ DETOUR WEST (M1-7-219) (M3-4-219) (M1-50-2424) (M6-1L-2115)
- ⑮ DETOUR WEST (M1-7-219) (M3-4-219) (M1-50-2424) (M5-1R-2115)
- ⑯ DETOUR WEST (M1-7-219) (M3-4-219) (M1-50-2424) (M6-1L-2115)
- ⑰ DETOUR WEST (M1-7-219) (M3-2-219) (M1-50-2424) (M6-1L-2115)
- ⑱ DETOUR EAST (M1-7-219) (M3-2-219) (M1-50-2424) (M6-1R-2115)
- ⑲ DETOUR EAST (M1-7-219) (M3-2-219) (M1-50-2424) (M6-1L-2115)
- ⑳ DETOUR EAST (M1-7-219) (M3-2-219) (M1-50-2424) (M6-1L-2115)
- ㉑ DETOUR EAST (M1-7-219) (M3-2-219) (M1-50-2424) (M6-3-2115)
- ㉒ DETOUR EAST (M1-7-219) (M3-2-219) (M1-50-2424) (M5-1R-2115)
- ㉓ DETOUR EAST (M1-7-219) (M3-2-219) (M1-50-2424) (M5-1R-2115)
- ㉔ DETOUR CENTER STREET (M1-7-219) 4" BLACK LETTERS ON WHITE BACKGROUND (M6-3-2115)
- ㉕ DETOUR CENTER STREET (M1-7-219) 4" BLACK LETTERS ON WHITE BACKGROUND (M6-3-2115)
- ㉖ DETOUR CENTER STREET (M1-7-219) 4" BLACK LETTERS ON WHITE BACKGROUND (M5-1L-2115)
- ㉗ DETOUR CENTER STREET (M1-7-219) 4" BLACK LETTERS ON WHITE BACKGROUND (M6-3-2115)
- ㉘ DETOUR CENTER STREET (M1-7-219) 4" BLACK LETTERS ON WHITE BACKGROUND (M6-3-2115)
- ㉙ END DETOUR (M4-8a)

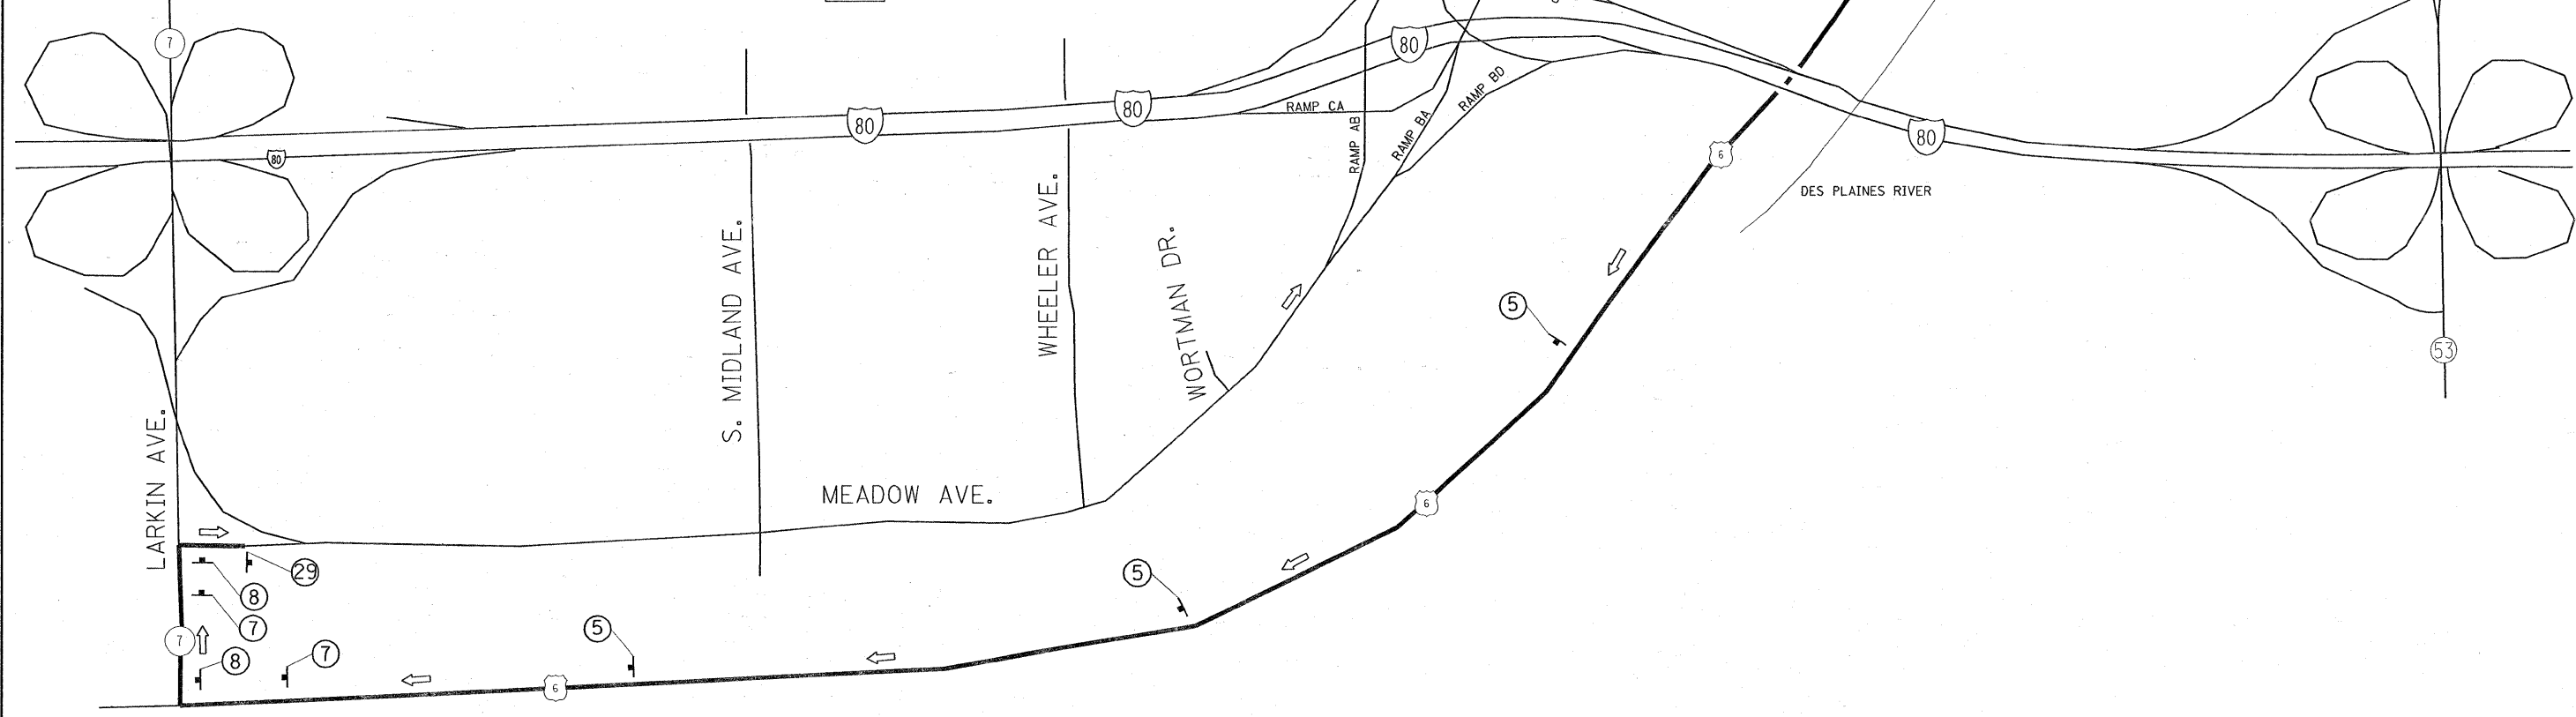

FILE NAME =	USER NAME = aqeelff	DESIGNED -	REVISED -	STATE OF ILLINOIS DEPARTMENT OF TRANSPORTATION	DETOUR PLAN FOR CLOSING RAMP AB		F.A.U. RTE.	SECTION	COUNTY	TOTAL SHEETS	SHEET NO.		
ca:\pwork\VPWID01\AQUEELFF\08120663\012	#504-design.dgn	DRAWN -	REVISED -		SCALE:	SHEET NO. 1 OF 5 SHEETS	STA.	TO STA.	316	(10&1-D-2)RS-4	WILL	36	20
	PLOT SCALE = 50,000' / IN.	CHECKED -	REVISED -		CONTRACT NO. 62778								
	PLOT DATE = 3/21/2009	DATE -	REVISED -		ILLINOIS FED. AID PROJECT								