


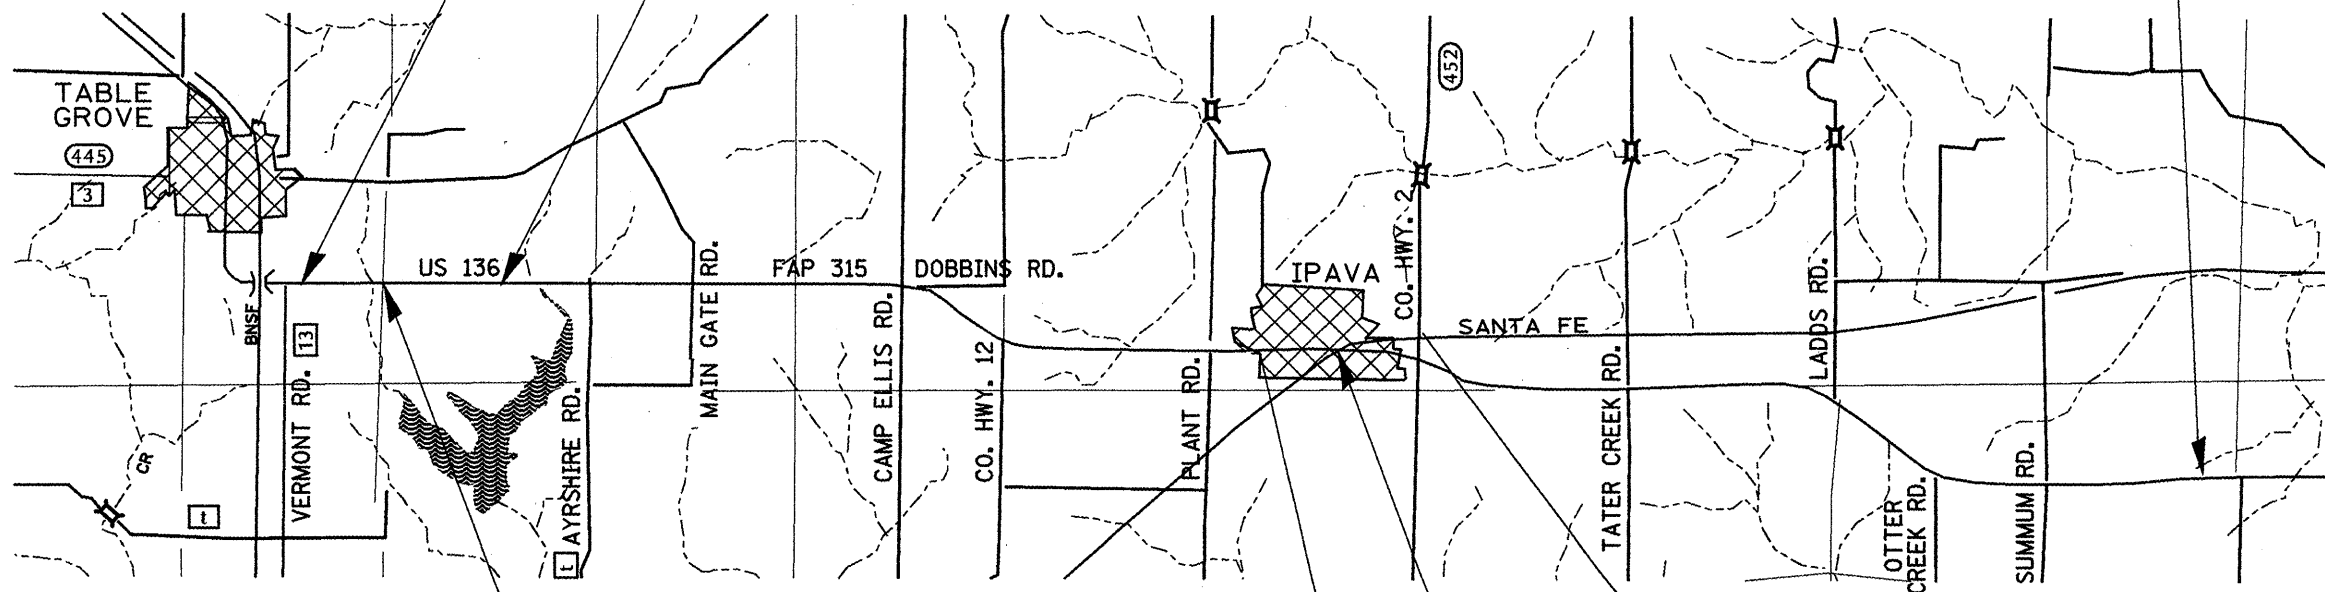

PROJECT BEGINS
 STA. 475+64
 "3R" TYPE POLICY EXCEPTIONS BEGIN

PROJECT ENDS
 NEW STA. EQUATION
 STA. 504+48 BK=
 STA. 502+51 AH

STA. 56+96
 "3R" POLICY EXCEPTIONS END
 "3P" POLICY OVERLAY BEGINS
 GUARDRAIL IMPROVEMENTS



STATION EQUATION:
 STA. 501+71 BK=
 STA. 27+12 AH

COUNTY HIGHWAY 2
 OVERLAY FROM RADIUS RETURN TO
 RAILROAD TRACK APPROX. 500 FEET

RAILROAD OMISSION
 STA. 282+31 TO STA. 282+41

STA. 261+49 TO 282+31
 MILL 1 1/2" AND OVERLAY 1 1/2"

NOT DRAWN TO SCALE

FILE NAME = propplanshta.dgn	USER NAME = ghidneam	DESIGNED -	REVISED -
		DRAWN -	REVISED -
		CHECKED -	REVISED -
		DATE -	REVISED -

STATE OF ILLINOIS
 DEPARTMENT OF TRANSPORTATION

LINE DIAGRAM

SCALE:	SHEET NO.	OF	SHEETS	STA.	TO STA.
--------	-----------	----	--------	------	---------

F.A.P. RTE. 315	SECTION 109RS-4.11ORS-2	COUNTY FULTON	TOTAL SHEETS	SHEET NO. 18
CONTRACT NO. 68330				
ILLINOIS FED. AID PROJECT				