


UNLESS ELEVATIONS ARE SHOWN
 ALL UTILITY LOCATIONS SHOWN ON THE CROSS SECTIONS
 ARE BASED ON THE APPROXIMATE DEPTHS SUPPLIED BY
 THE UTILITY COMPANIES.

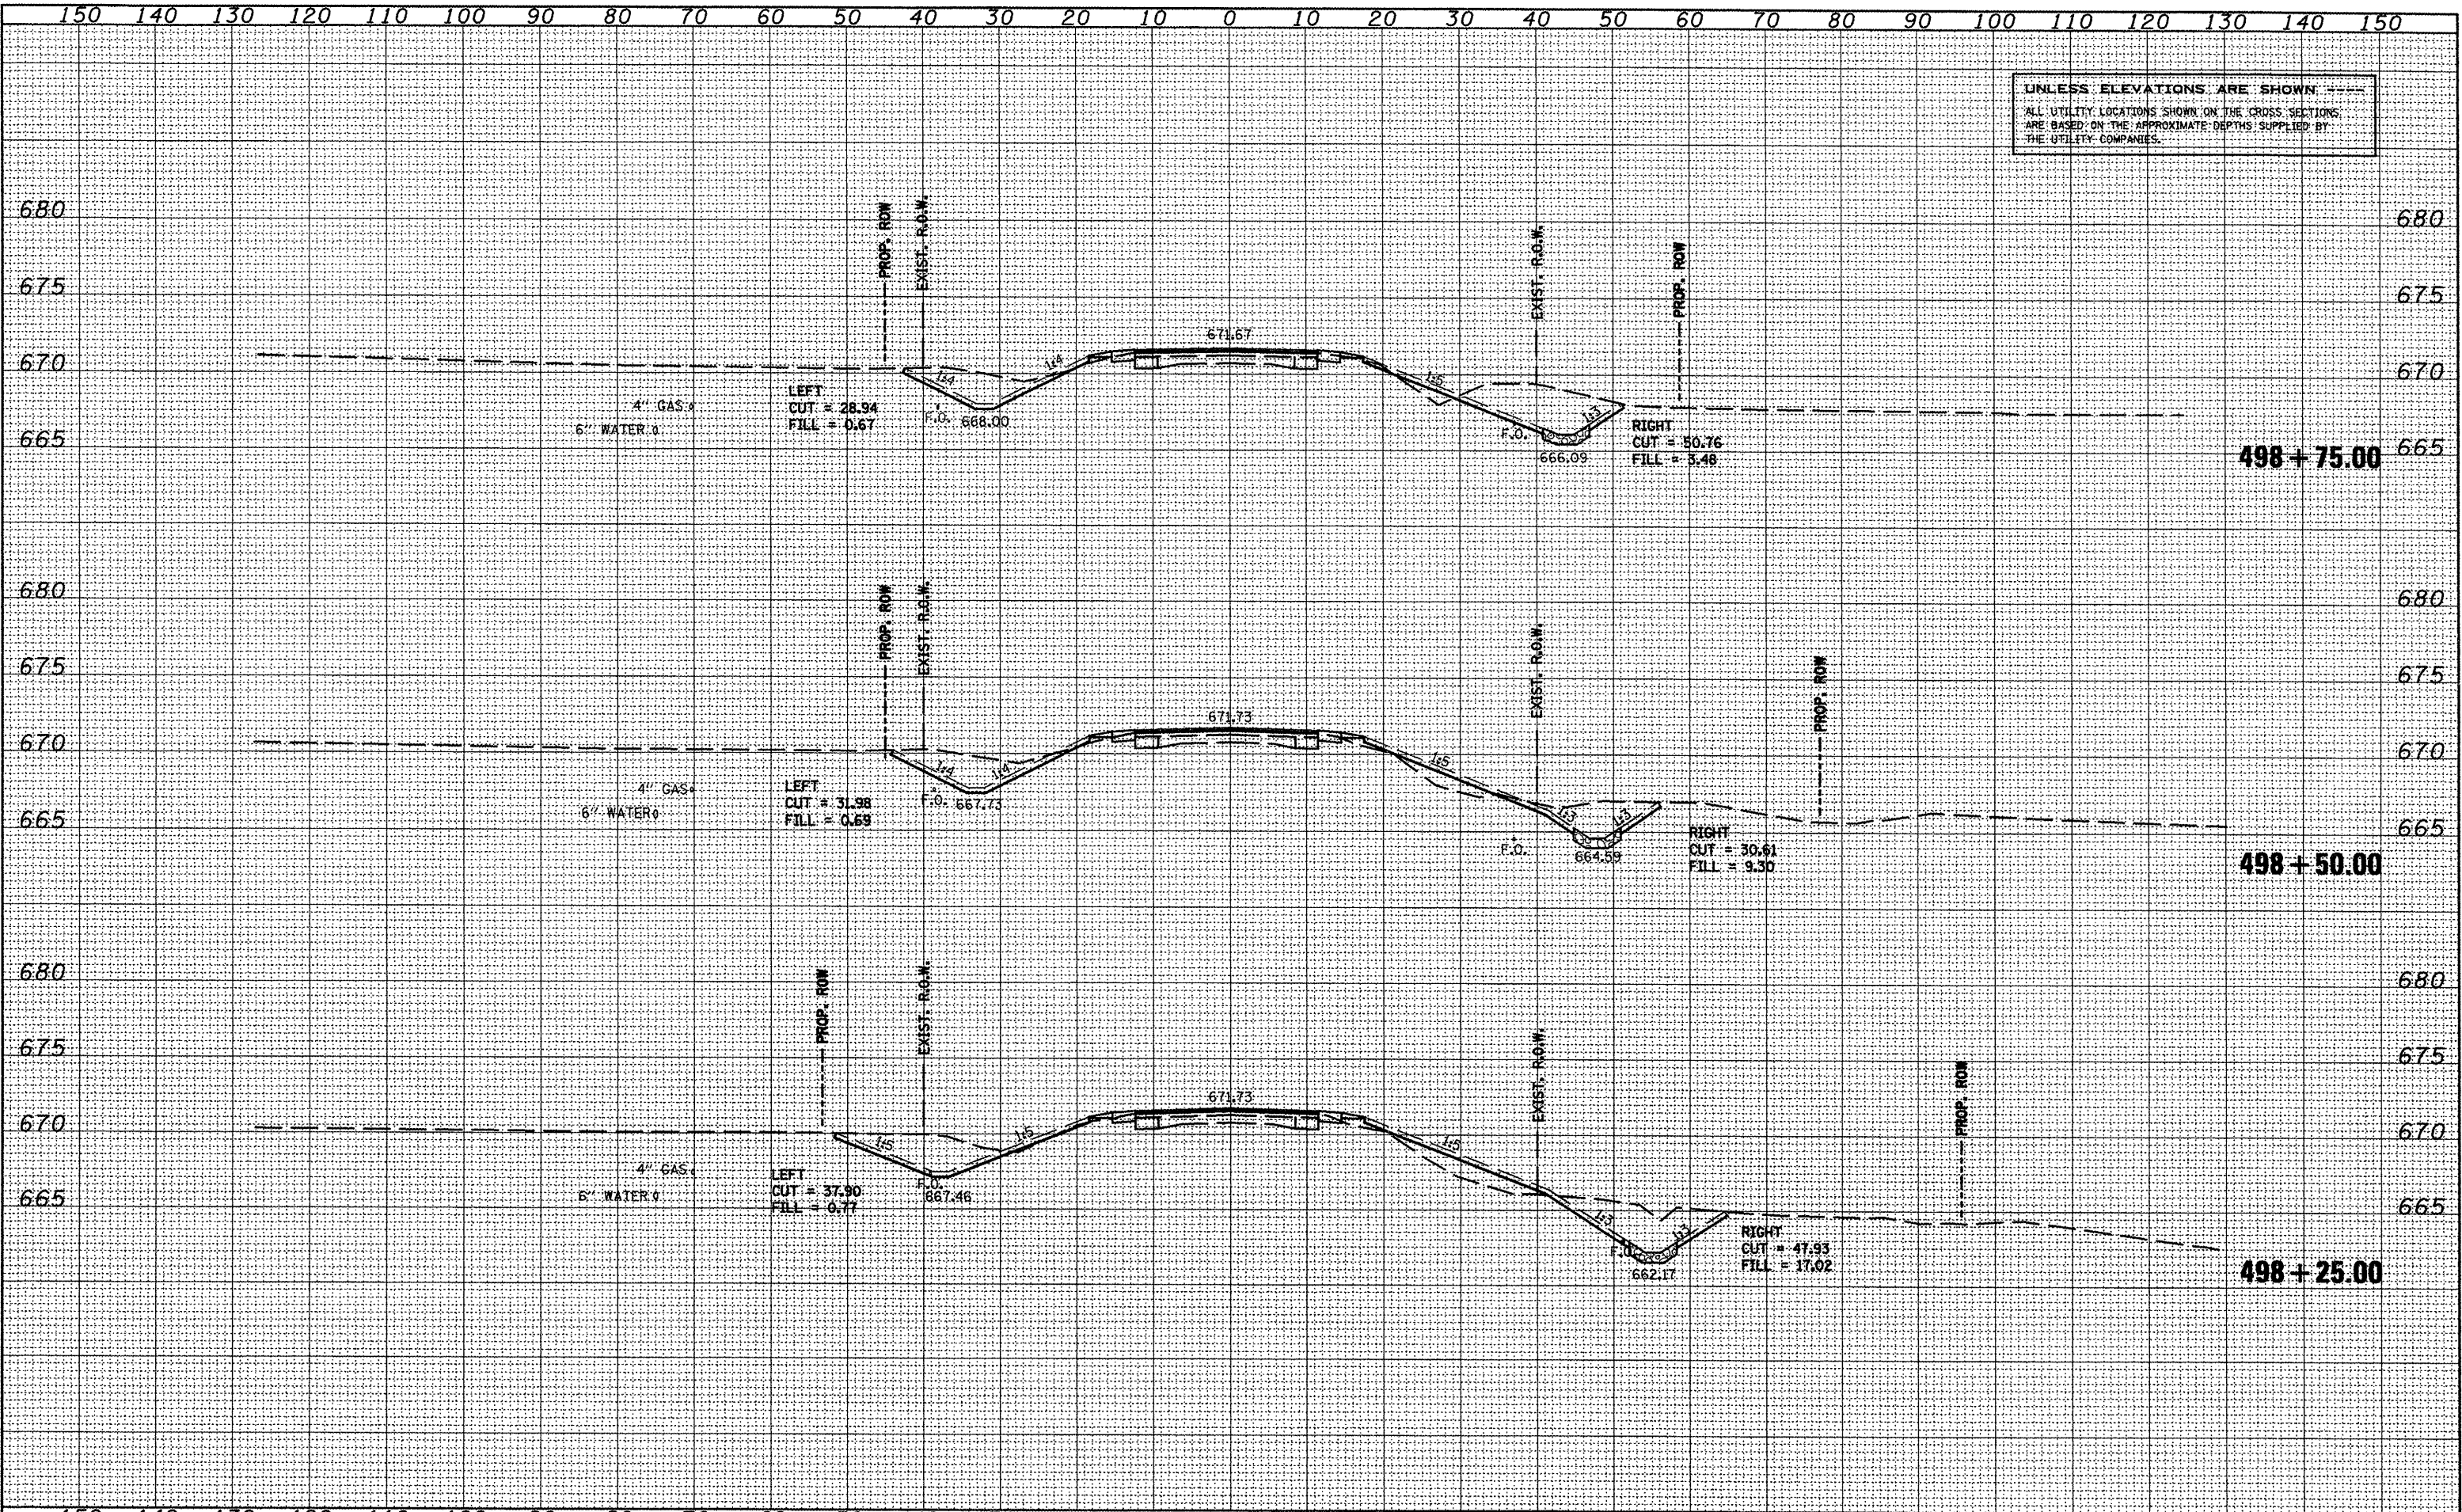

SURVEYED _____
 PLOTTED _____
 NOTE BOOK _____
 TEMPLATE _____
 AREAS CHECKED _____
 NO. _____

SURVEYED _____
 PLOTTED _____
 NOTE BOOK _____
 TEMPLATE _____
 AREAS CHECKED _____
 NO. _____

FILE NAME = xsheets1.dgn	USER NAME = ghudnaem	DESIGNED -	REVISED -	STATE OF ILLINOIS DEPARTMENT OF TRANSPORTATION	US 136 MAINLINE	F.A.P. RTE. = 315	SECTION 109RS-4-110RS-2	COUNTY FULTON	TOTAL SHEETS	SHEET NO. 79
	PLOT SCALE = 20.0000' / IN.	DRAWN -	REVISED -			SCALE:	SHEET NO. OF SHEETS	CONTRACT NO. 68330		ILLINOIS FED. AID PROJECT
	PLOT DATE = 3/25/2009	CHECKED -	REVISED -			STA. 498+25.00 TO STA. 498+75.00				
		DATE -	REVISED -							