


150 140 130 120 110 100 90 80 70 60 50 40 30 20 10 0 10 20 30 40 50 60 70 80 90 100 110 120 130 140 150

UNLESS ELEVATIONS ARE SHOWN
ALL UTILITY LOCATIONS SHOWN ON THE CROSS SECTIONS
ARE BASED ON THE APPROXIMATE DEPTHS SUPPLIED BY
THE UTILITY COMPANIES.

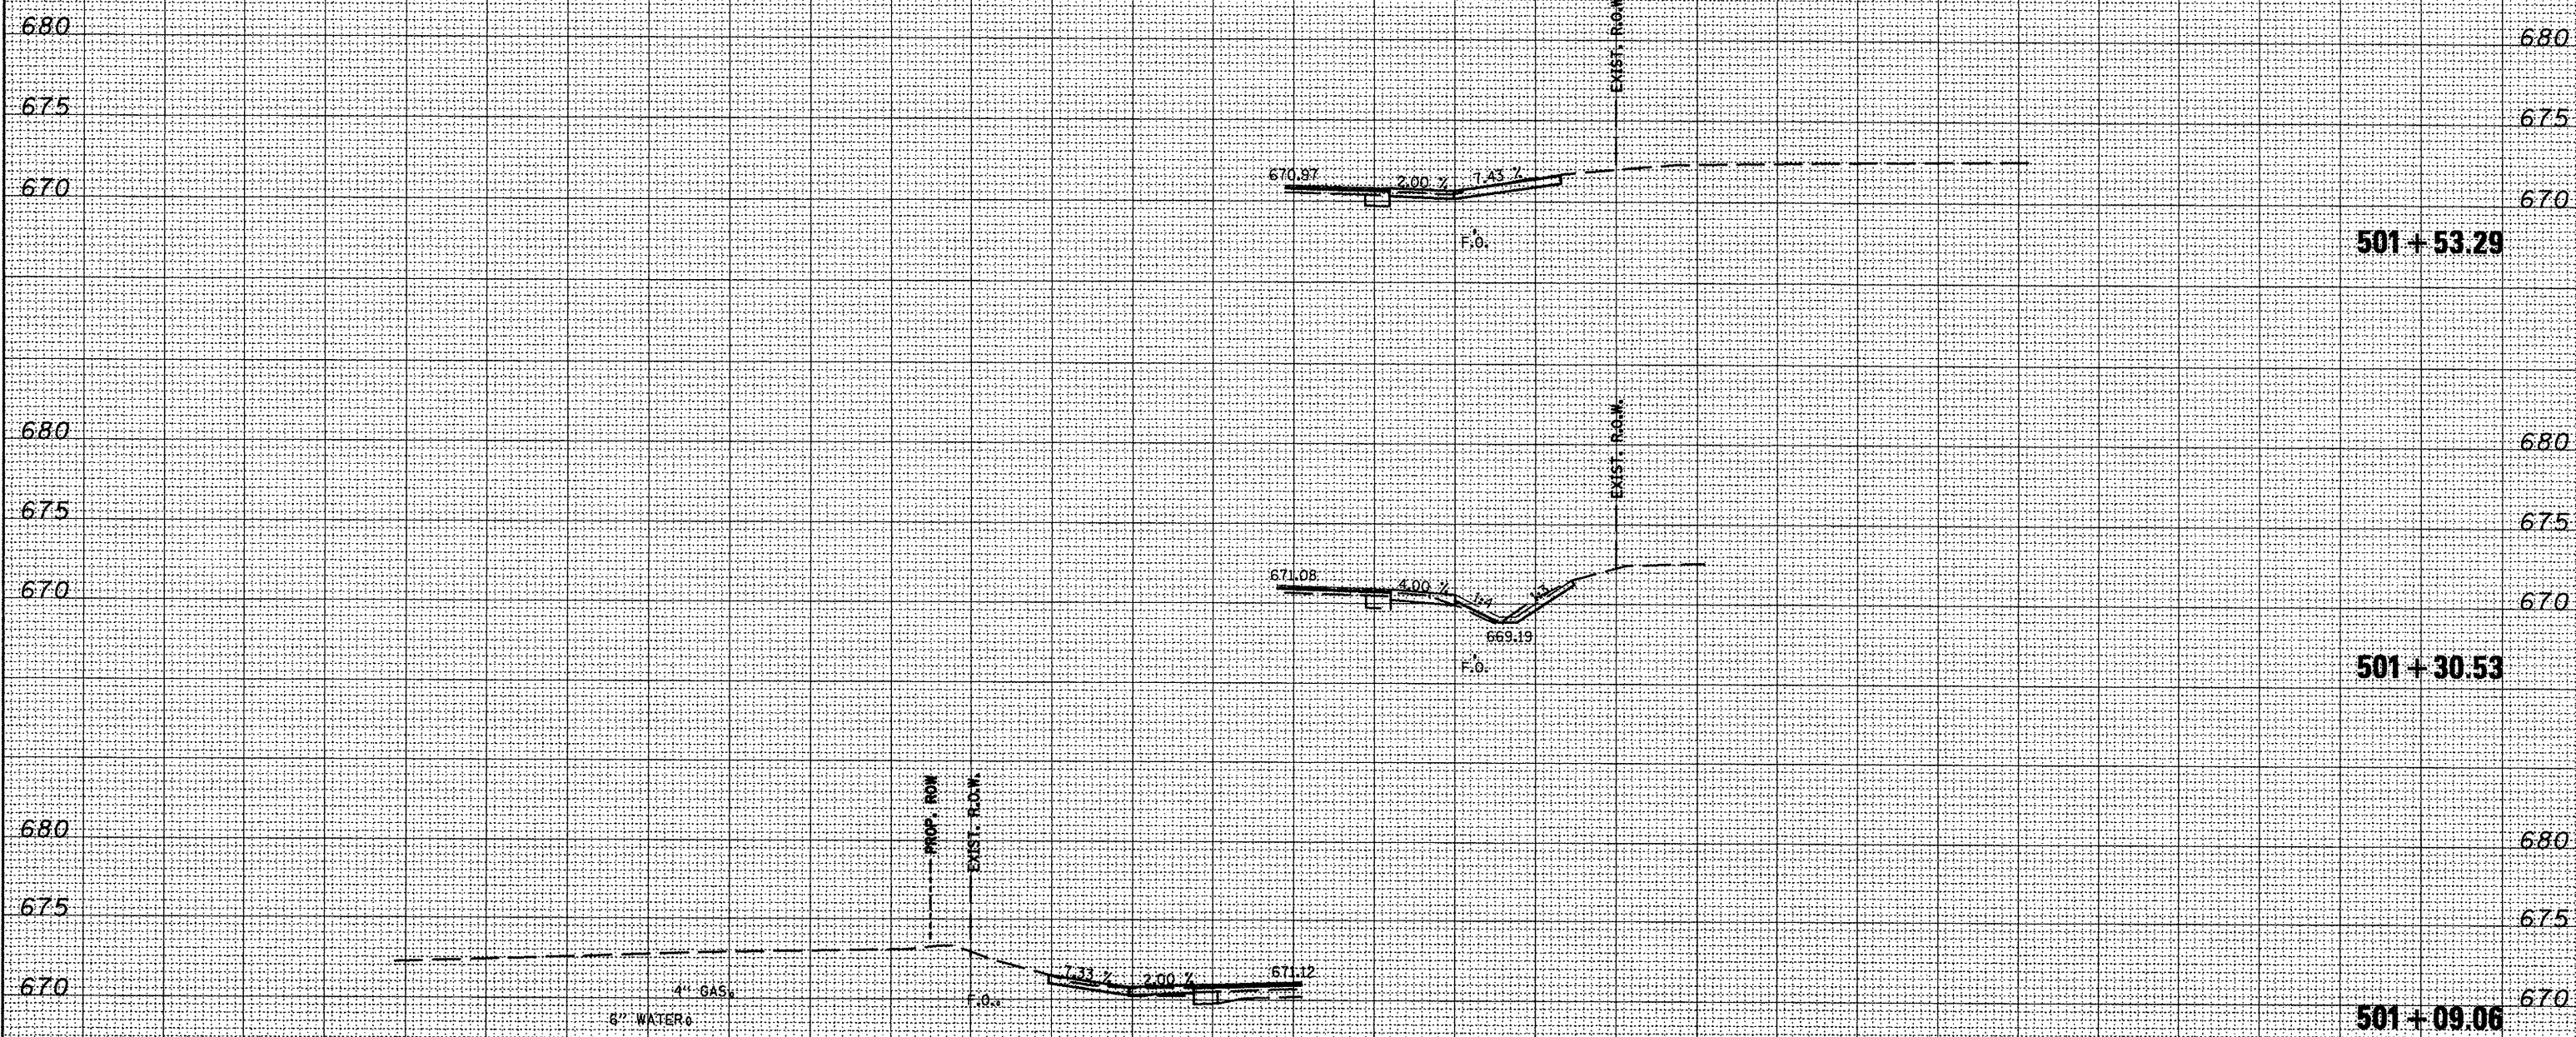

150 140 130 120 110 100 90 80 70 60 50 40 30 20 10 0 10 20 30 40 50 60 70 80 90 100 110 120 130 140 150

SURVEYED
SURVEY NO.
PLOTTED
NOTE BOOK NO.
TEMPLATE
AREAS CHECKED

SURVEYED
SURVEY NO.
PLOTTED
NOTE BOOK NO.
TEMPLATE
AREAS CHECKED

FILE NAME =
xsheets1.dgn

USER NAME = ghjnssem
DESIGNED -
DRAWN -
CHECKED -
DATE -

REVISED -
REVISED -
REVISED -
REVISED -

STATE OF ILLINOIS
DEPARTMENT OF TRANSPORTATION

US 136
MAINLINE

SCALE: SHEET NO. OF SHEETS STA. 501+09.06 TO STA. 501+53.29

F.A.P. RTE. 315
SECTION 109RS-4-110RS-2
COUNTY FULTON
TOTAL SHEETS 81
SHEET NO. 8

CONTRACT NO. 68330
ILLINOIS FED. AID PROJECT