
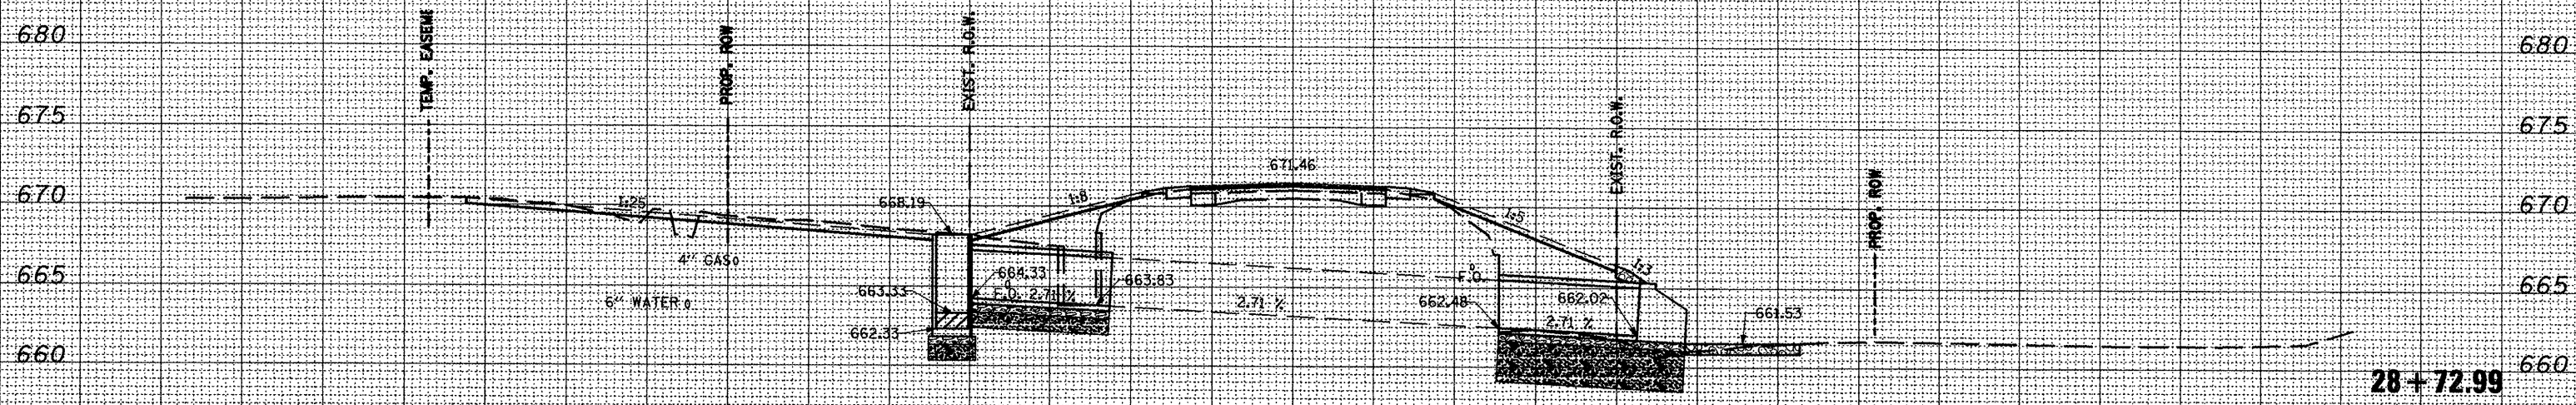


150 140 130 120 110 100 90 80 70 60 50 40 30 20 10 0 10 20 30 40 50 60 70 80 90 100 110 120 130 140 150

UNLESS ELEVATIONS ARE SHOWN  
ALL UTILITY LOCATIONS SHOWN ON THE CROSS SECTIONS  
ARE BASED ON THE APPROXIMATE DEPTHS SUPPLIED BY  
THE UTILITY COMPANIES.

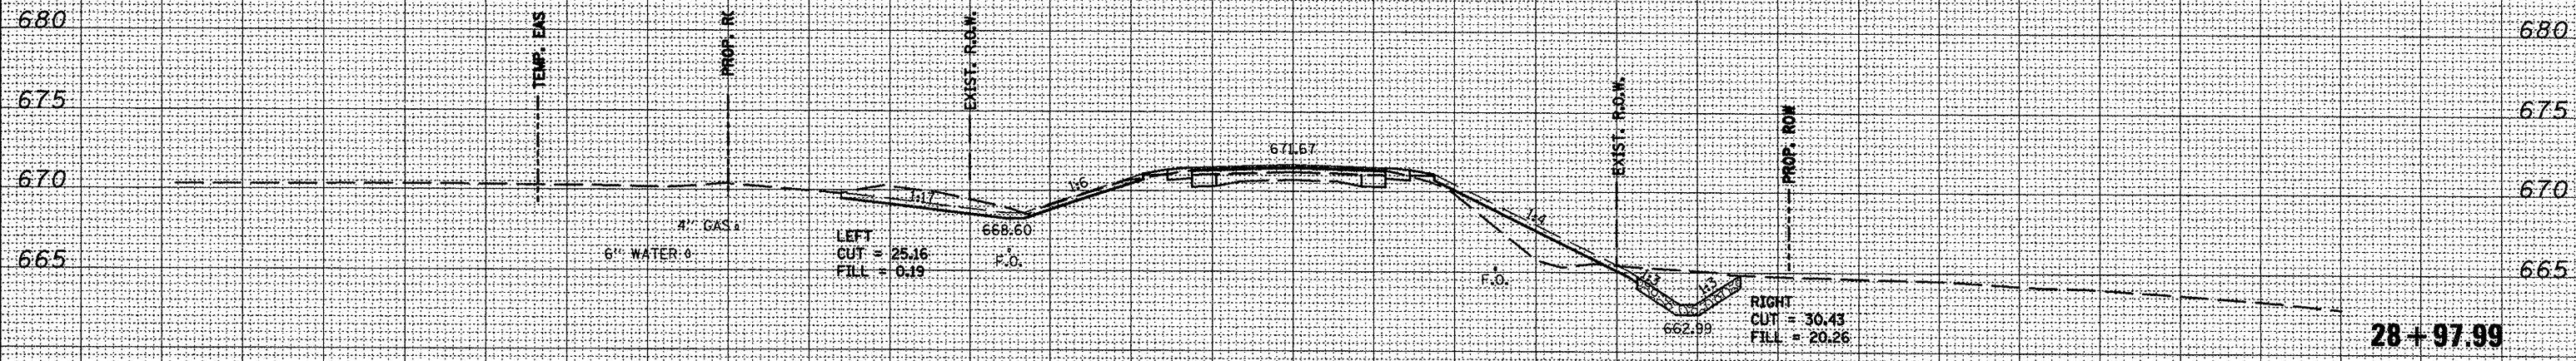

150 140 130 120 110 100 90 80 70 60 50 40 30 20 10 0 10 20 30 40 50 60 70 80 90 100 110 120 130 140 150

SURVEY SHEETS  
NO. 1  
DATE  
NO.

SURVEY SHEETS  
NO. 1  
DATE  
NO.

FILE NAME =  
x:sheets1.dgn

USER NAME = ghidnaem	DESIGNED -	REVISED -
PLOT SCALE = 20,0000' / IN.	DRAWN -	REVISED -
PLOT DATE = 3/25/2009	CHECKED -	REVISED -
	DATE -	REVISED -

STATE OF ILLINOIS  
DEPARTMENT OF TRANSPORTATION

US 136  
MAINLINE  
SCALE: SHEET NO. OF SHEETS STA. 28+72.99 TO STA. 28+97.99

F.A.P. RTE.	SECTION	COUNTY	TOTAL SHEETS	SHEET NO.
315	109RS-4-110RS-2	FULTON		84
CONTRACT NO. 68330				

ILLINOIS FED. AID PROJECT