


UNLESS ELEVATIONS ARE SHOWN
ALL UTILITY LOCATIONS SHOWN ON THE CROSS SECTIONS
ARE BASED ON THE APPROXIMATE DEPTHS SUPPLIED BY
THE UTILITY COMPANIES.

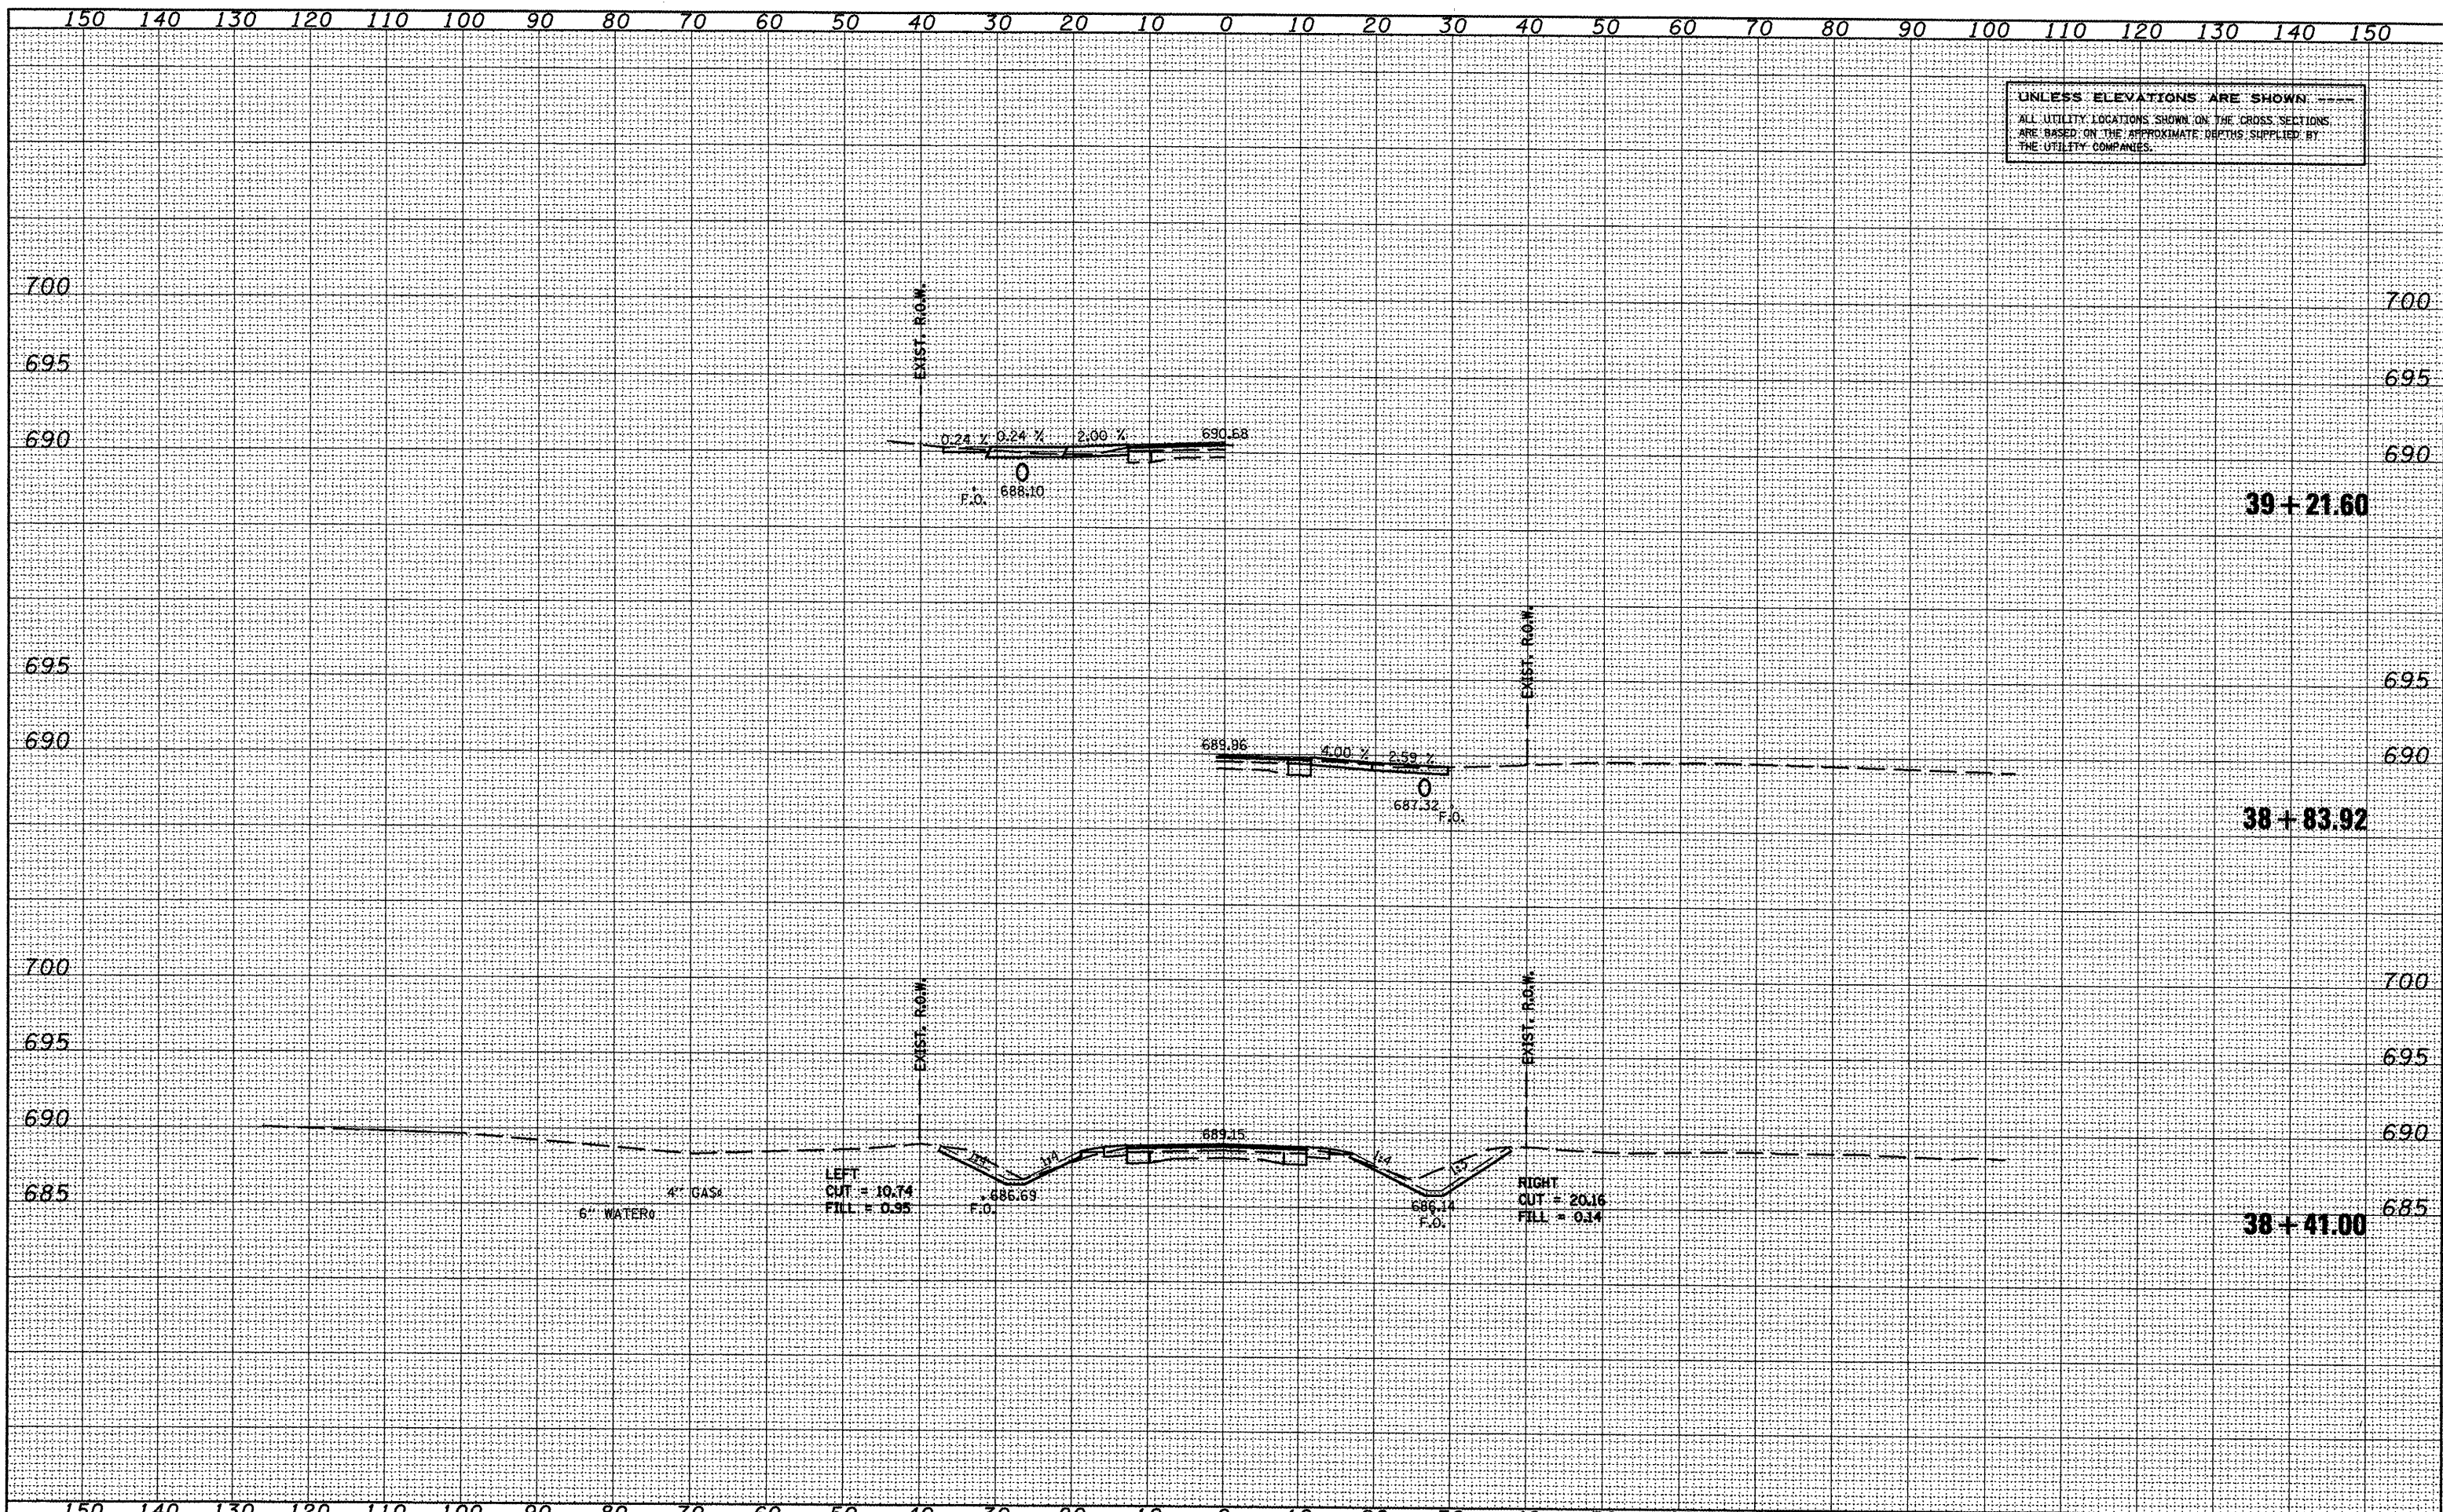

SUBMITTED SURVEY PLOTTED TEMPLATE AREAS CHECKED

SUBMITTED SURVEY PLOTTED TEMPLATE AREAS CHECKED

FILE NAME = rsheets1.dgn	USER NAME = ghidrean	DESIGNED -	REVISED -	STATE OF ILLINOIS DEPARTMENT OF TRANSPORTATION	US 136 MAINLINE	F.A.P. RTE. 315	SECTION 109RS-4-110RS-2	COUNTY FULTON	TOTAL SHEETS 90	SHEET NO. 90	
	PLOT SCALE = 28.8888 / IN.	DRAWN -	REVISED -			SCALE:	SHEET NO. OF SHEETS	CONTRACT NO. 68330	ILLINOIS FED. AID PROJECT		
	PLOT DATE = 3/25/2009	CHECKED -	REVISED -			STA. 38+41.00 TO STA. 39+21.60					
		DATE -	REVISED -								