


150 140 130 120 110 100 90 80 70 60 50 40 30 20 10 0 10 20 30 40 50 60 70 80 90 100 110 120 130 140 150

UNLESS ELEVATIONS ARE SHOWN
ALL UTILITY LOCATIONS SHOWN ON THE CROSS SECTIONS
ARE BASED ON THE APPROXIMATE DEPTHS SUPPLIED BY
THE UTILITY COMPANIES.

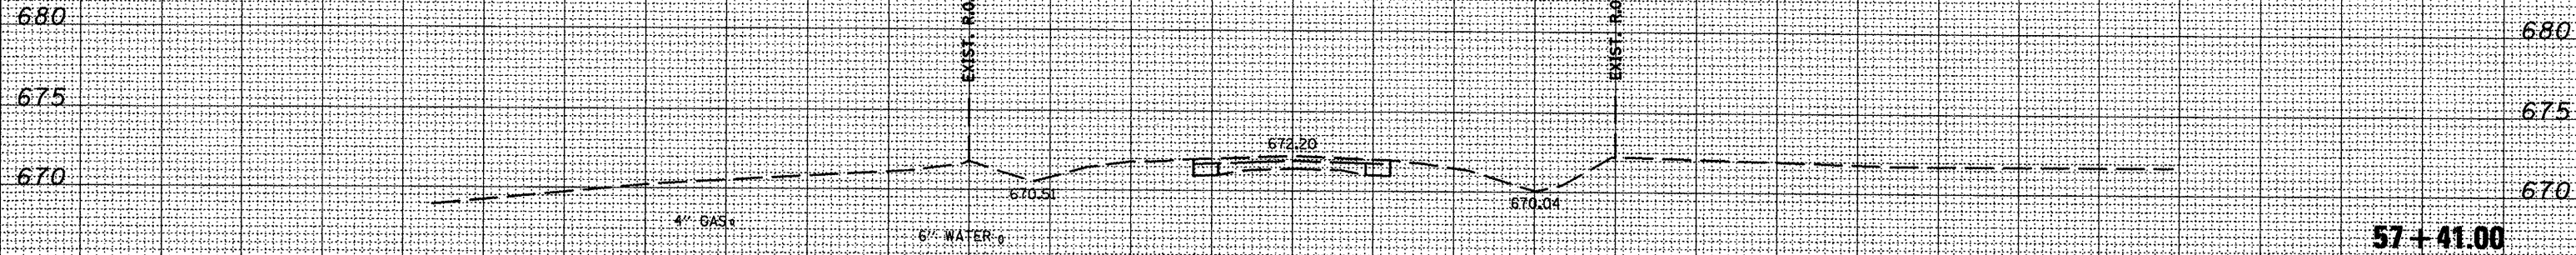

57+41.00

150 140 130 120 110 100 90 80 70 60 50 40 30 20 10 0 10 20 30 40 50 60 70 80 90 100 110 120 130 140 150

SURVEY SHEETS PLOTTED FROM DATE AREAS CHECKED
NOTE BOOK NO.

SURVEY SHEETS PLOTTED FROM DATE AREAS CHECKED
NOTE BOOK NO.

FILE NAME =
ksheets1.dgn

USER NAME = ghidraam
PLOT SCALE = 28,0000' / IN.
PLOT DATE = 3/25/2009

DESIGNED -	REVISED -
DRAWN -	REVISED -
CHECKED -	REVISED -
DATE -	REVISED -

STATE OF ILLINOIS
DEPARTMENT OF TRANSPORTATION

SCALE: SHEET NO. OF SHEETS STA. 57+41.00 TO STA. 57+41.00

US 136
MAINLINE

F.A.P. RTE.	SECTION	COUNTY	TOTAL SHEETS	SHEET NO.
315	109RS-4-110RS-2	FULTON		98
				CONTRACT NO. 68330

ILLINOIS FED. AID PROJECT