


ROUTE		SECTION	COUNTY	SHEET	
F.A.	<b>VAR</b>	*	<b>PEORIA</b>	TOTAL	NO.
MKD.	<b>US 150</b>			100	<b>13</b>

**\*(108X,130,102)RS-3;129RS-4,101RS-2**

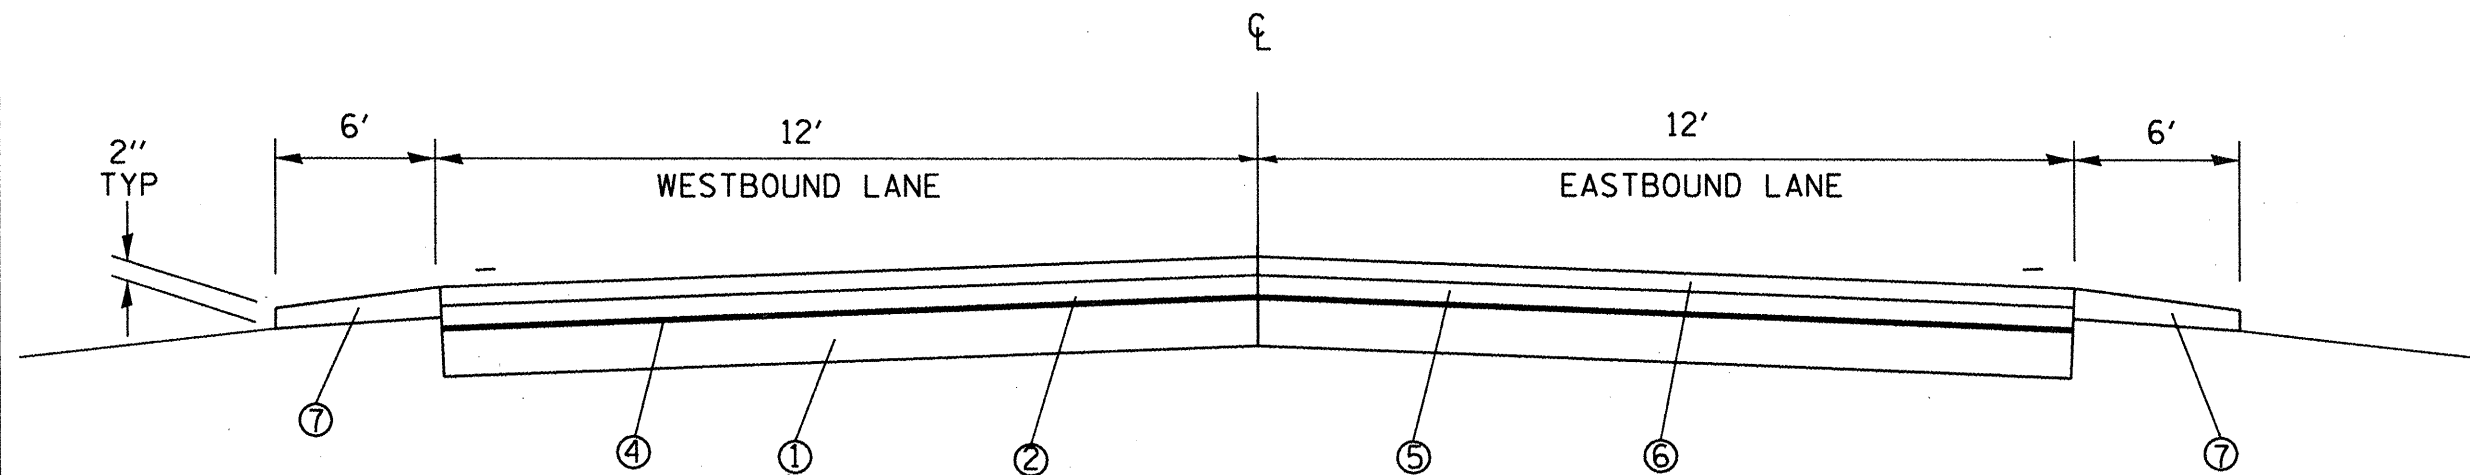

TYPICAL SECTION #1  
 US 150  
 STA. 754+80.00 TO STA. 907+42.50

LEGEND

- ① EXIST. PCC PAVMENT
- ② EXIST. HMA OVERLAY
- ③ EXIST. HMA BASE COURSE 10"
- ④ PROP. HMA SURFACE REMOVAL 1 1/2"
- ⑤ PROP. HMA LEVELING BINDER 3/4"
- ⑥ PROP. HMA SURF. CSE. 1 1/2"
- ⑦ PROP. AGGREGATE SHOULDERS

US 150  
 TYPICAL SECTIONS