



***(108X,130,102)RS-3;129RS-4,101RS-2**


ROUTE		SECTION	COUNTY	SHEET	
F.A.	VAR	*	PEORIA	TOTAL	NO.
MKD.	US 150			100	26

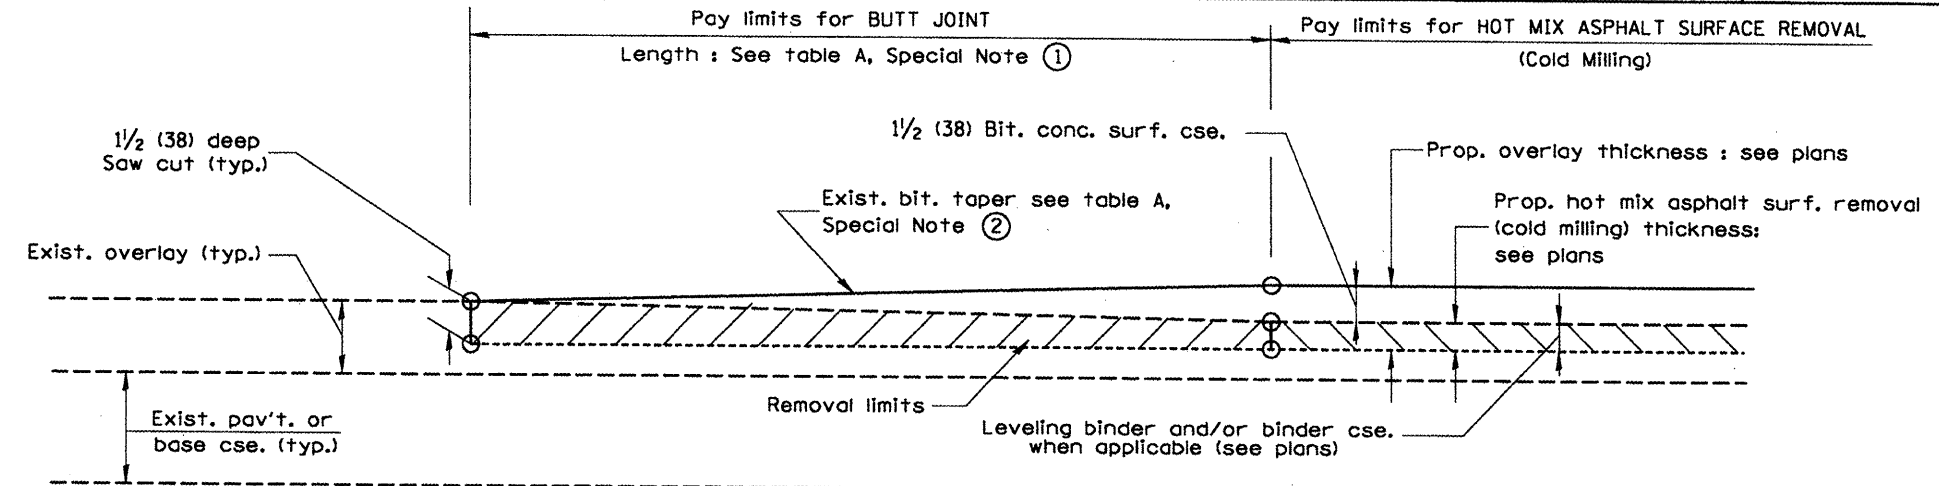

**CASE 3 : WITH HOT MIX ASPHALT SURFACE REMOVAL (COLD MILLING)
TIE-IN TO EXISTING BITUMINOUS TAPER**

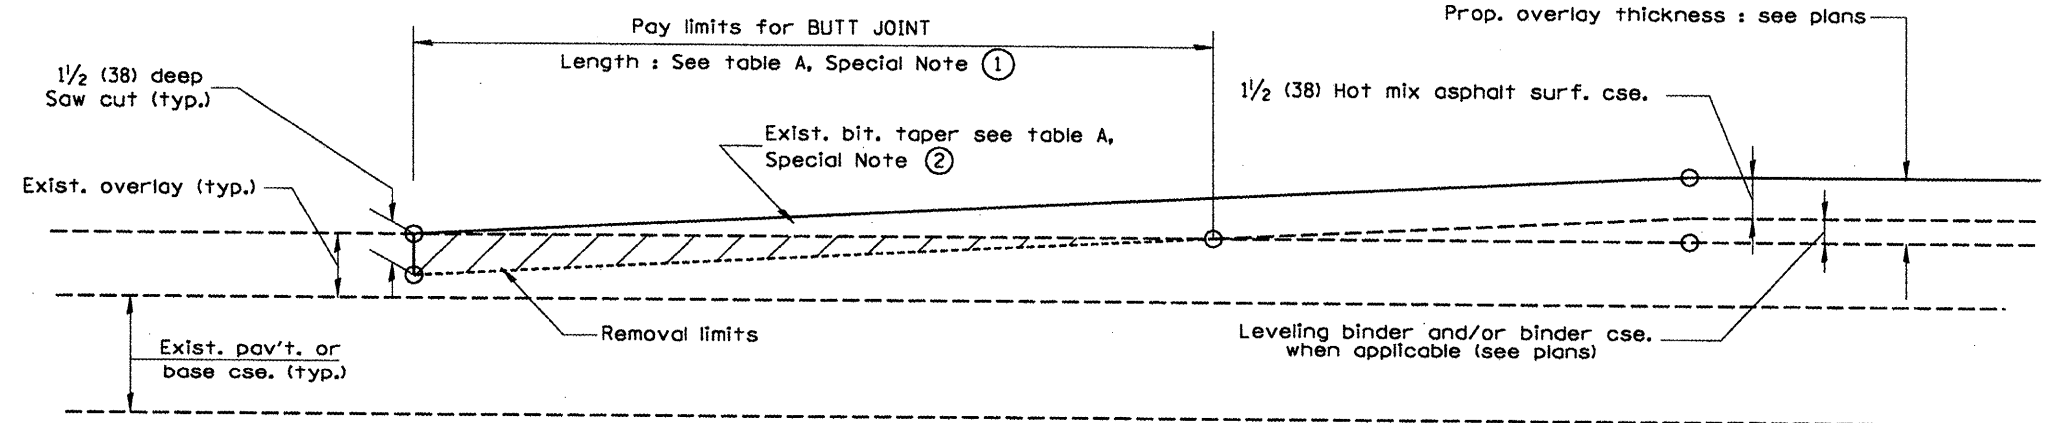

**CASE 4 : NO HOT MIX ASPHALT SURFACE REMOVAL (COLD MILLING)
TIE-IN TO EXISTING BITUMINOUS TAPER**

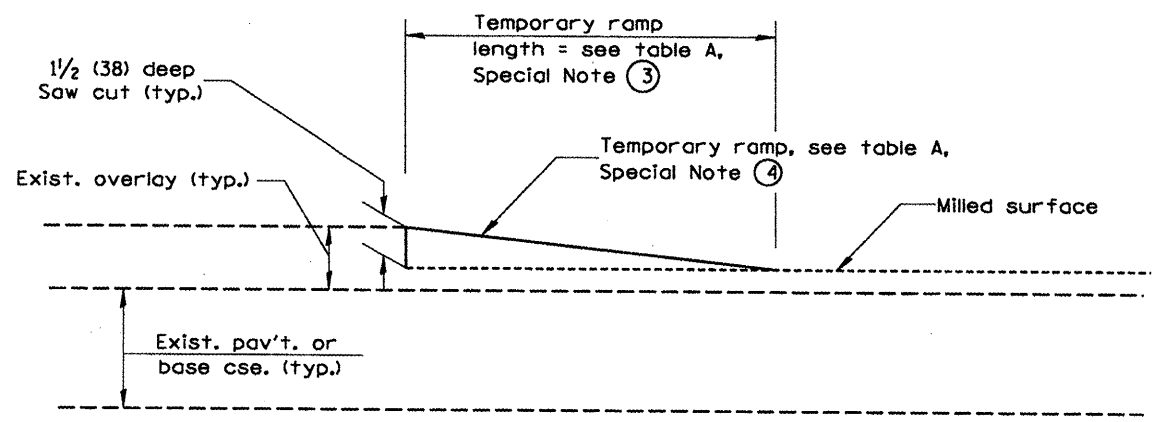

DETAIL TEMPORARY RAMP

All dimensions are in inches (millimeters) unless otherwise noted.

BUTT JOINTS
SHT. 2 OF 3
CADD STD. 406101-D4