
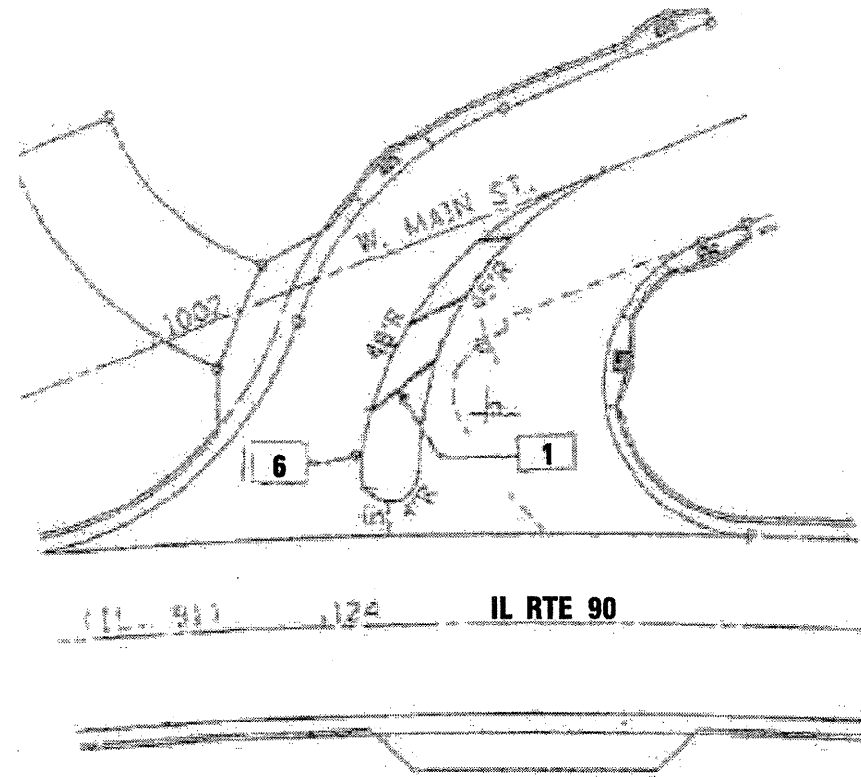


ROUTE		SECTION	COUNTY	SHEET	
F.A.P.	VAR.	*	PEORIA	TOTAL	NO.
MKD.	IL 90			100	89

* (108X, 130, 102)RS-3; 129RS-4, 101RS-2

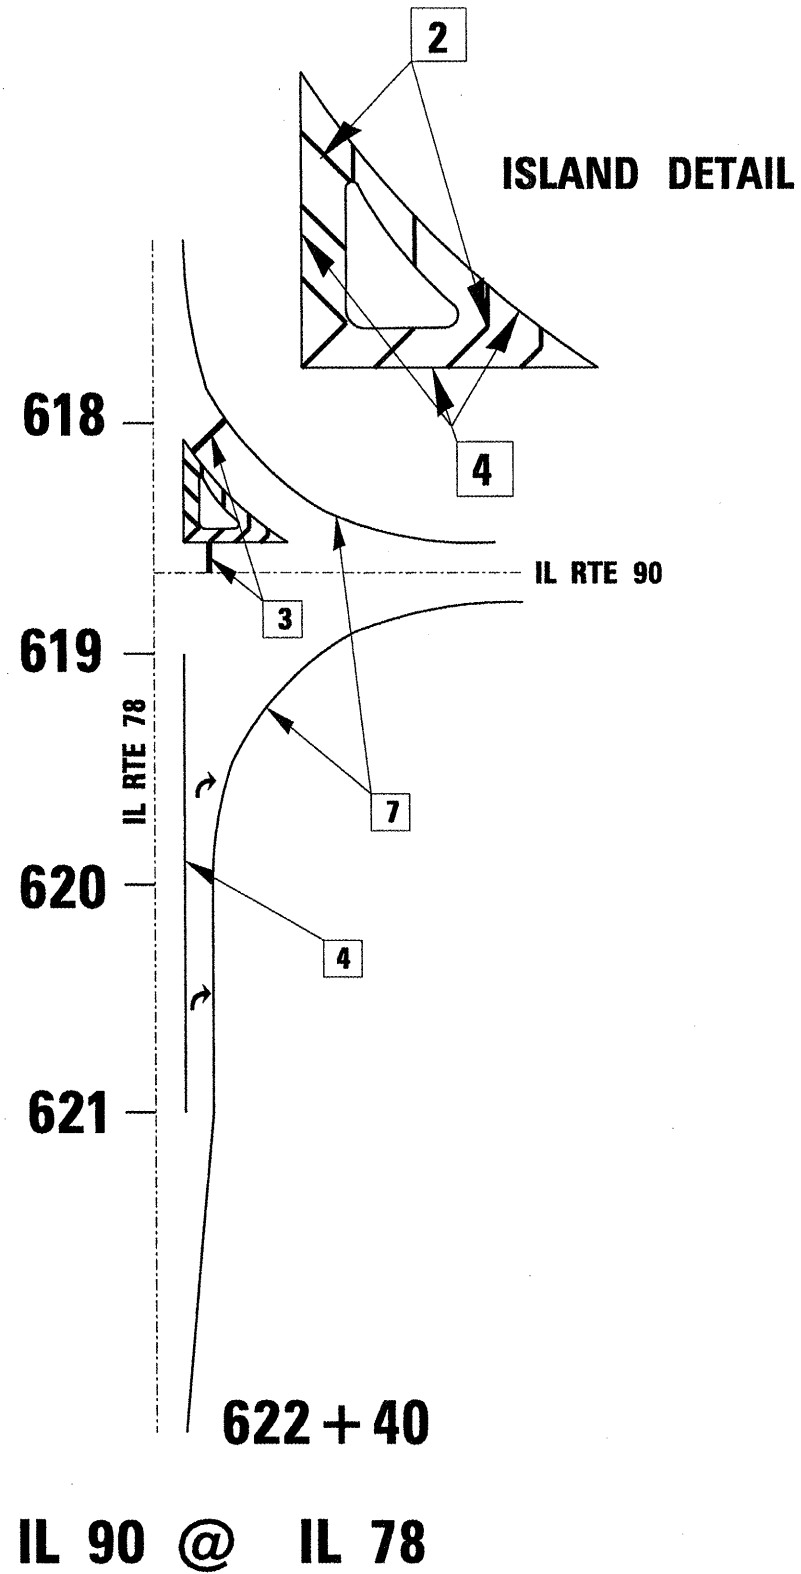

IL 90 @ MAIN ST.

LEGEND

- 1 12" DIAGONAL (YELLOW)
- 2 12" DIAGONAL (WHITE)
- 3 24" STOP BAR (WHITE)
- 4 8" SOLID (WHITE)
- 5 6" SOLID (WHITE)
- 6 8" SOLID (YELLOW)
- 7 4" SOLID (WHITE)

**PAVEMENT MARKING
DETAILS**

(NOT TO SCALE)

(FOR INFORMATIONAL PURPOSES ONLY)