


F.A.P. RTE.	SECTION	COUNTY	TOTAL SHEETS	SHEET NO.
693		TAZEWELL	54	34
STA.		TO STA.		
FED. ROAD DIST. NO.		ILLINOIS FED. AID PROJECT		
*10,15IRS-5, 9RS, 13RS-2, 15RS-4				
CONTRACT NO. 68892				

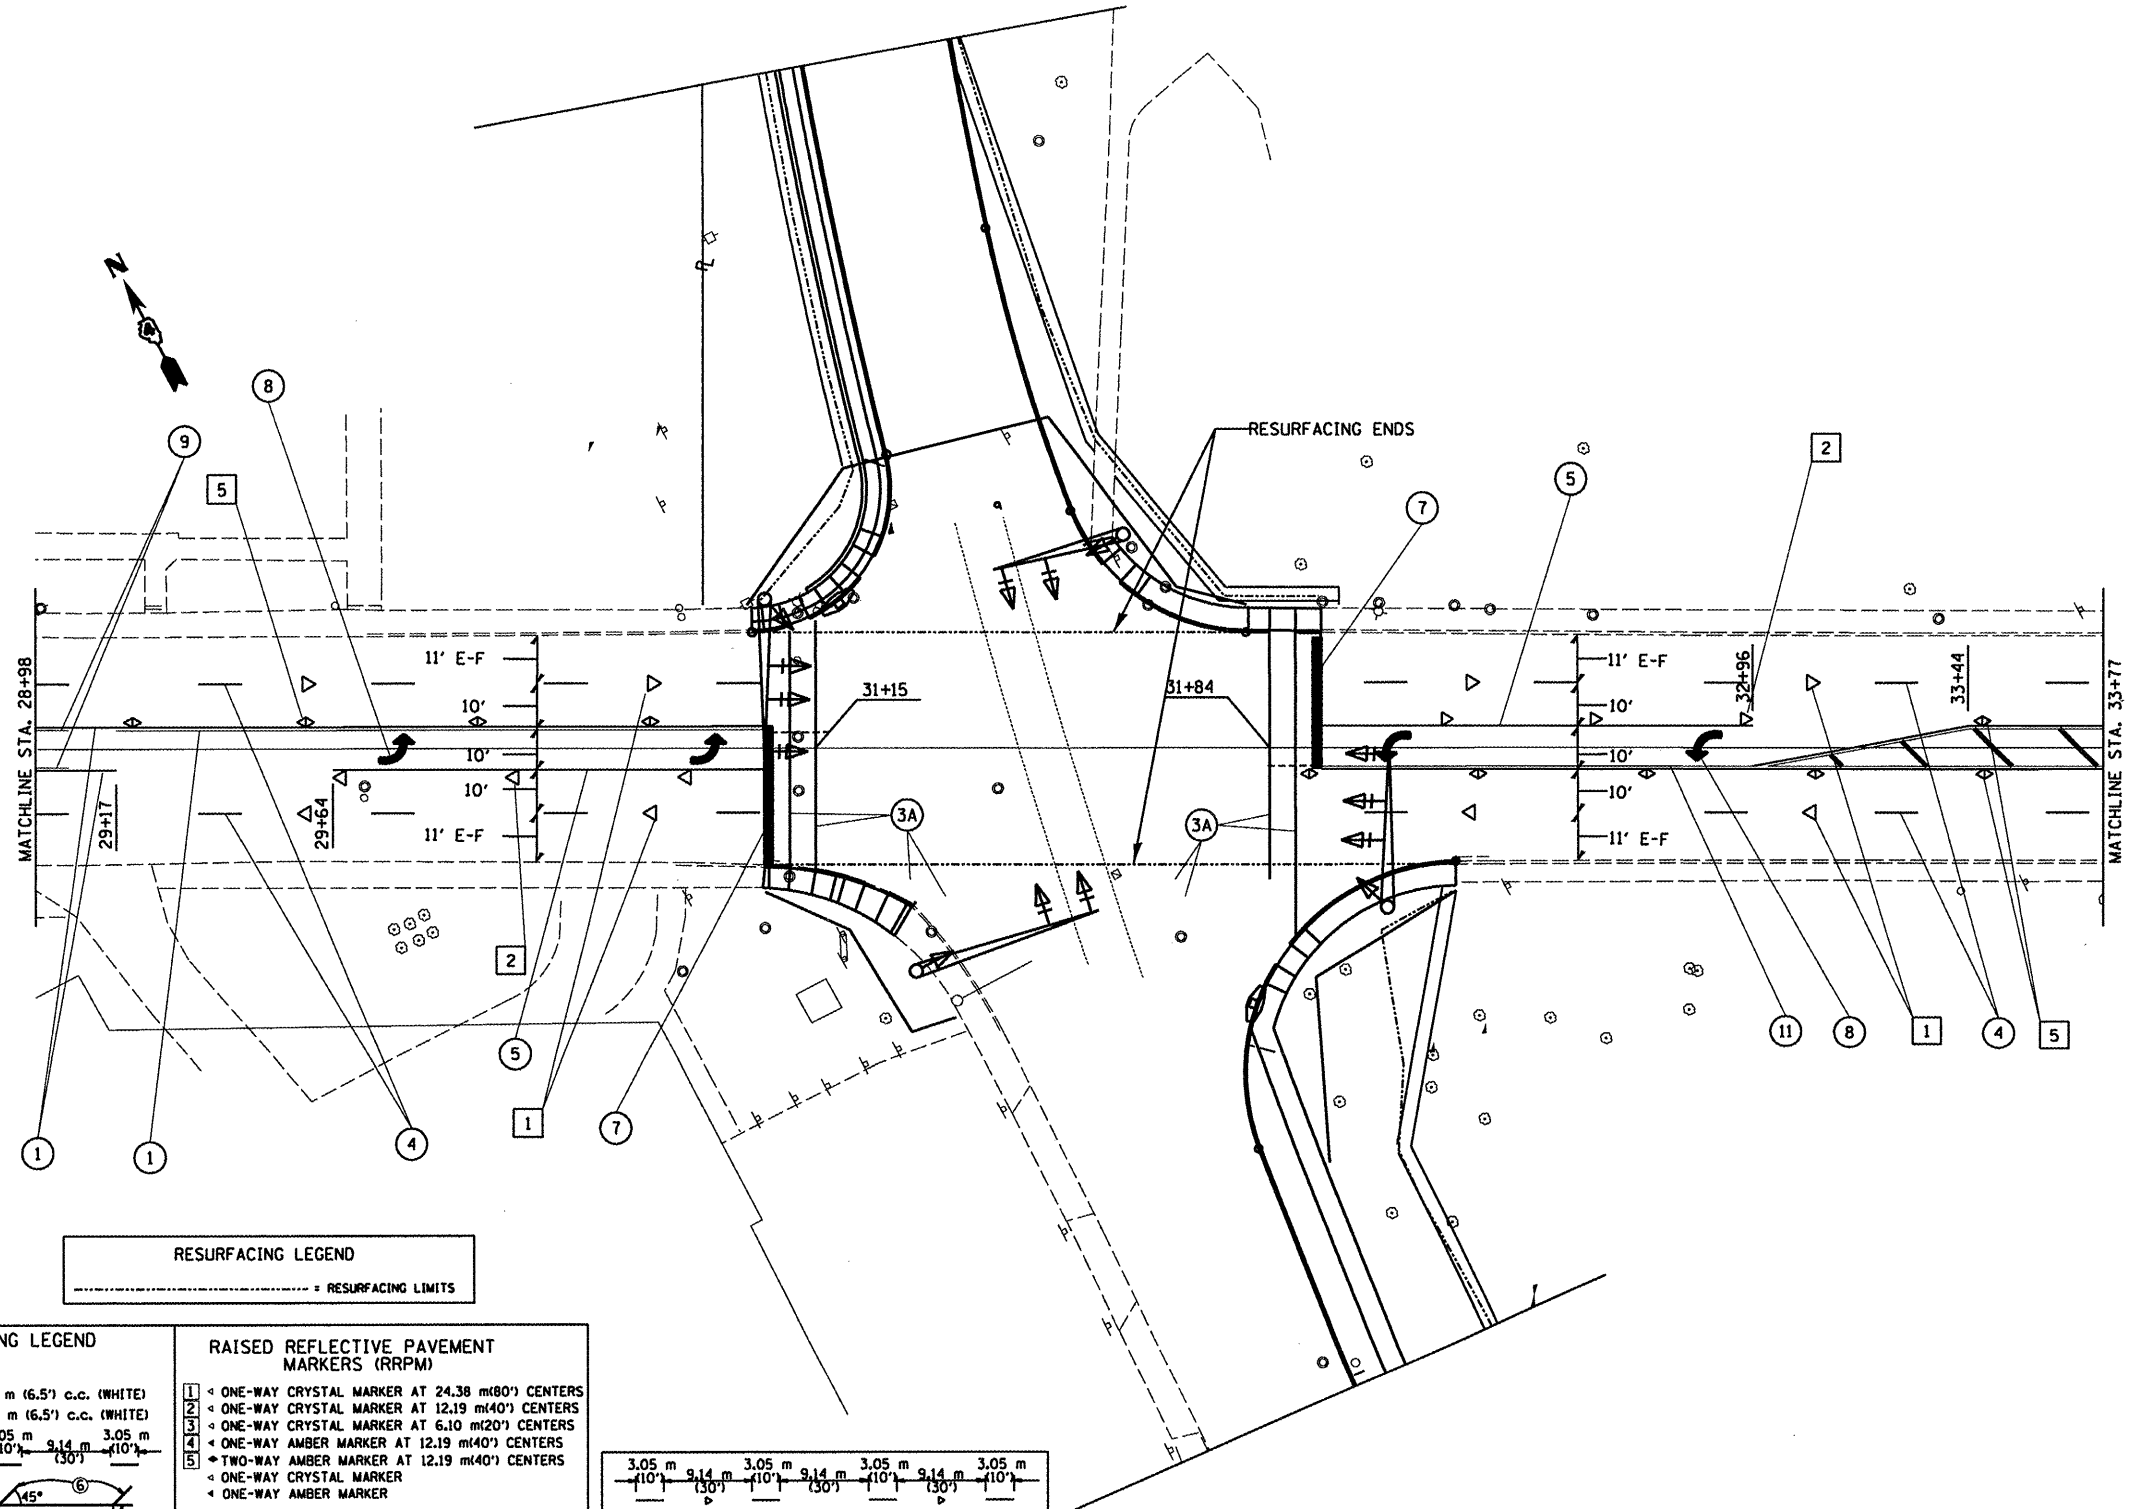

**RESURFACING LEGEND**  
 - - - - - RESURFACING LIMITS

**PAVEMENT MARKING LEGEND**

① 100 (4) SOLID (YELLOW)	
② 100 (4) SOLID (WHITE)	
③ 2-150 (6) CROSSWALK @ min. 2 m (6.5') c.c. (WHITE)	
④ 2-200 (8) CROSSWALK @ min. 2 m (6.5') c.c. (WHITE)	
⑤ 150 (6) SKIP DASH (WHITE)	
⑥ 200 (8) SOLID (WHITE)	
⑦ 300 (12) DIAGONAL (WHITE)	
⑧ 600 (24) STOP BAR (WHITE)	
⑨ LETTERS AND ARROWS	
⑩ 100 (4) SKIP DASH (YELLOW)	
⑪ 300 (12) DIAGONAL (YELLOW)	
⑫ 100 (4) DOUBLE (YELLOW)	
⑬ 400 (16) SOLID (WHITE)	


**RAISED REFLECTIVE PAVEMENT MARKERS (RRPM)**

① ONE-WAY CRYSTAL MARKER AT 24.38 m (80') CENTERS
② ONE-WAY CRYSTAL MARKER AT 12.19 m (40') CENTERS
③ ONE-WAY CRYSTAL MARKER AT 6.10 m (20') CENTERS
④ ONE-WAY AMBER MARKER AT 12.19 m (40') CENTERS
⑤ TWO-WAY AMBER MARKER AT 12.19 m (40') CENTERS
⑥ ONE-WAY CRYSTAL MARKER
⑦ ONE-WAY AMBER MARKER

**DELINEATORS**

- ▬ DELINEATOR WITH TWO AMBER REFLECTORS
- ▬ DELINEATOR WITH THREE AMBER REFLECTORS

All dimensions are in millimeters (inches) unless otherwise shown.

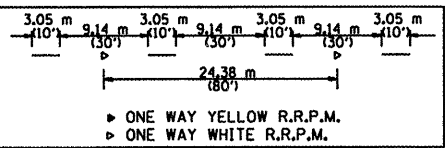

**REVISIONS**

NAME	DATE

ILLINOIS DEPARTMENT OF TRANSPORTATION  
**PAVEMENT MARKING DETAILS**  
 COURT ST./IL. 9 28+98 TO STA. 33+77  
 DRAWN BY \_\_\_\_\_  
 CHECKED BY \_\_\_\_\_  
 DATE \_\_\_\_\_

\$\$\$DATE\$\$\$  
 \*DCN-ONLY\*