

F.A.R.T.E.	SECTION	COUNTY	TOTAL SHEETS	SHEET NO.
Z2	=	**	104	74


STA. _____ TO STA. _____
 FED. ROAD DIST. NO. _____ ILLINOIS FED. AID PROJECT

- 74(10-70)RS-3 & (10-71,73)RS-2
- PIATT & CHAMPAIGN

SHEET 2 OF 3

EXISTING TYPICAL CROSS SECTION


S.N. 010-0034 & S.N. 010-0035

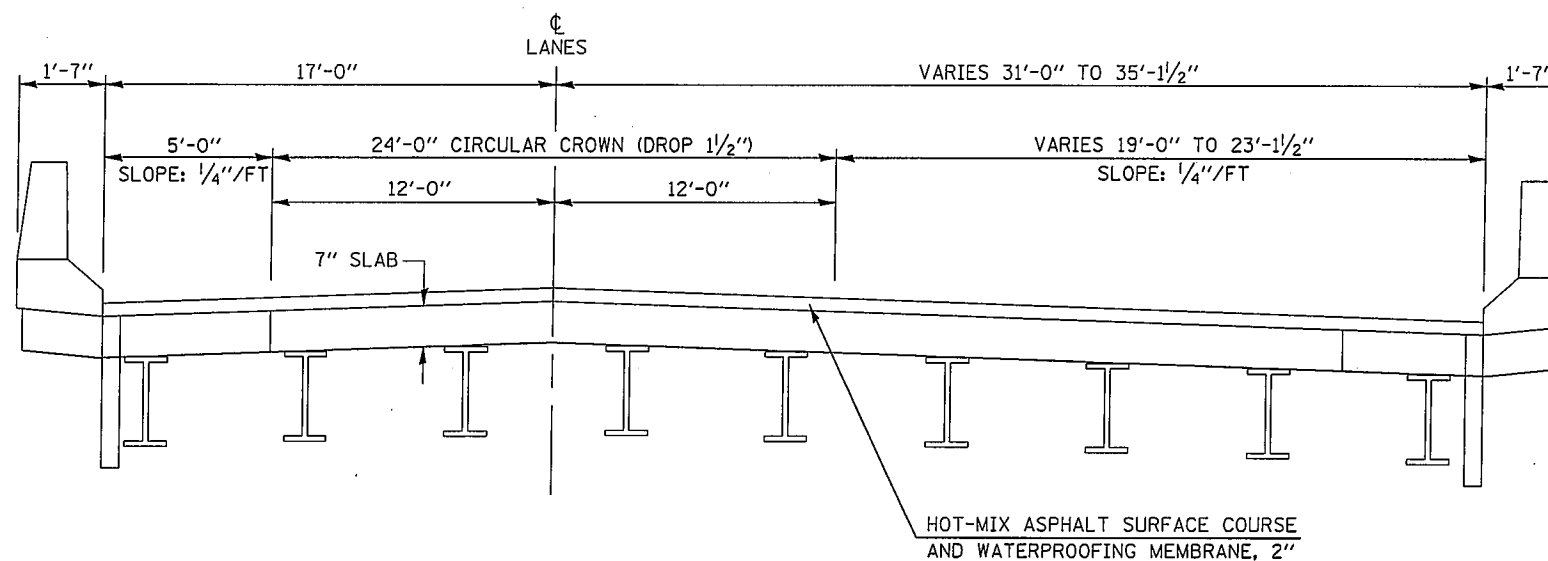

EAST BOUND LOOKING EAST
 WEST BOUND LOOKING WEST

PROPOSED TYPICAL CROSS SECTION

S.N. 010-0034 & S.N. 010-0035

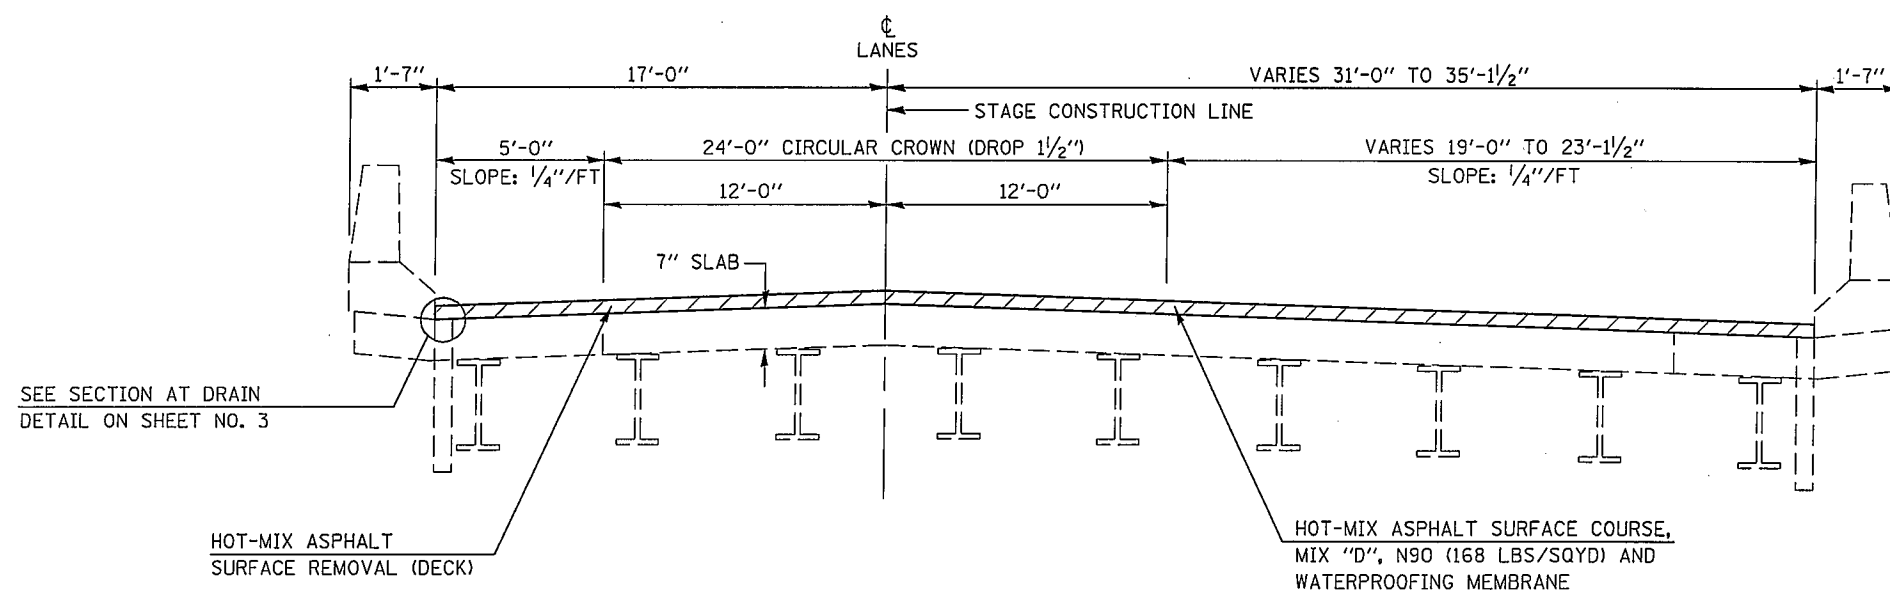

EAST BOUND LOOKING EAST
 WEST BOUND LOOKING WEST

REVISIONS	
NAME	DATE

ILLINOIS DEPARTMENT OF TRANSPORTATION
 EXISTING & PROPOSED
 TYPICAL CROSS SECTIONS
 S.N. 010-0034 & S.N. 010-0035

SCALE: VERT.
 DATE

DRAWN BY
 CHECKED BY