


F.A.I. RTE.	SECTION	COUNTY	TOTAL SHEETS	SHEET NO.
72	*	**	104	81

• 74(10-70)RS-3 & (10-71,73)RS-2  
 \*\* PIATT & CHAMPAIGN

## DETAIL FOR MILLING TRANSITION AT MAINLINE STRUCTURES

S. N. 010-0206 STATION 1608+97.08 TO 1609+87.08 WB  
 S. N. 010-0206 STATION 1610+72.25 TO 1611+62.25 WB  
 S. N. 010-0205 STATION 1608+97.08 TO 1609+87.08 EB  
 S. N. 010-0205 STATION 16010+72.25 TO 1611+62.25 EB

S. N. 010-0204 STATION 1839+54.79 TO 1840+44.79 WB  
 S. N. 010-0204 STATION 1841+25.62 TO 1842+15.62 WB  
 S. N. 010-0203 STATION 1839+54.79 TO 1840+44.79 EB  
 S. N. 010-0203 STATION 1841+25.62 TO 1842+15.62 EB

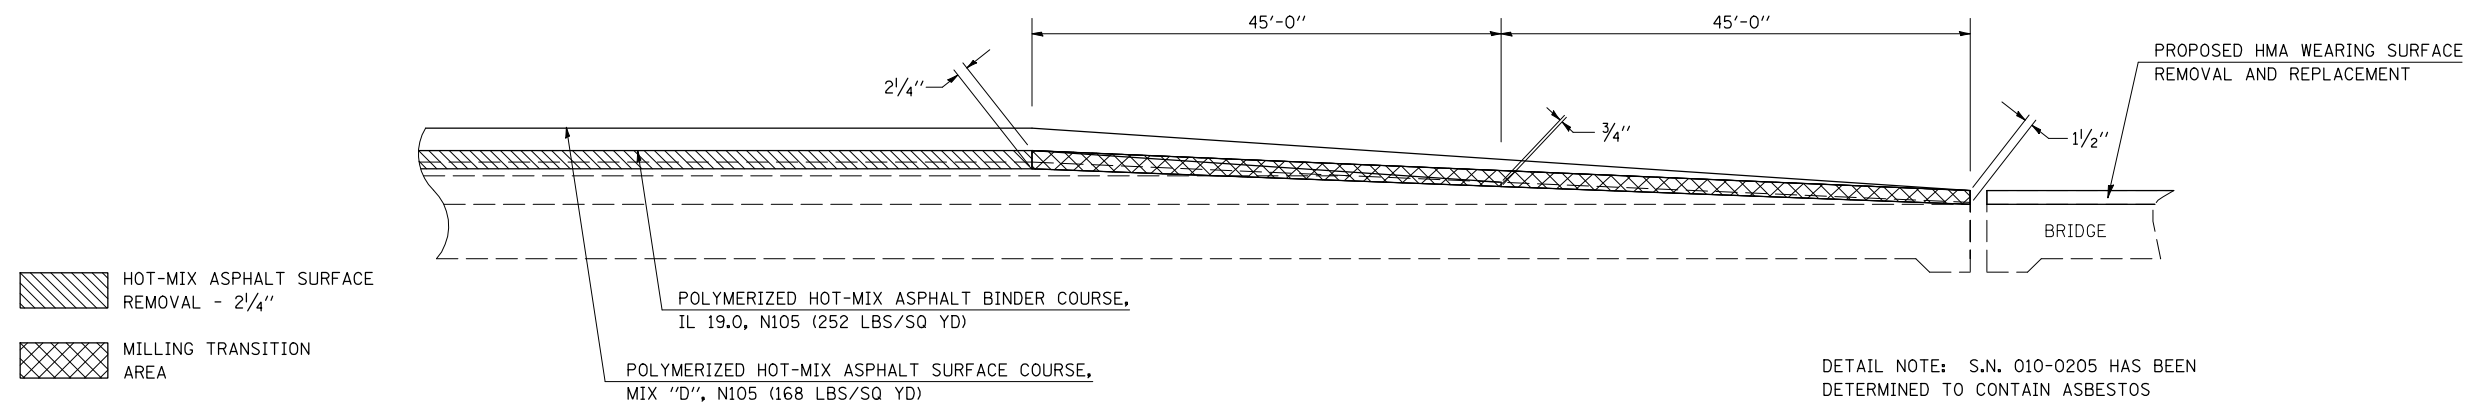


DETAIL NOTE: S.N. 010-0205 HAS BEEN DETERMINED TO CONTAIN ASBESTOS

## DETAIL FOR HOT-MIX ASPHALT SURFACE REMOVAL-BUTT JOINT AT MAINLINE STRUCTURES

S. N. 010-0206 LT/RT STATION 1608+97.08 TO 1609+87.08 WB  
 S. N. 010-0206 LT/RT STATION 1610+72.25 TO 1611+62.25 WB  
 S. N. 010-0205 LT/RT STATION 1608+97.08 TO 1609+87.08 EB  
 S. N. 010-0205 LT/RT STATION 1610+72.25 TO 1611+62.25 EB

S. N. 010-0204 LT/RT STATION 1839+54.79 TO 1840+44.79 WB  
 S. N. 010-0204 LT/RT STATION 1841+25.62 TO 1842+15.62 WB  
 S. N. 010-0203 LT/RT STATION 1839+54.79 TO 1840+44.79 EB  
 S. N. 010-0203 LT/RT STATION 1841+25.62 TO 1842+15.62 EB

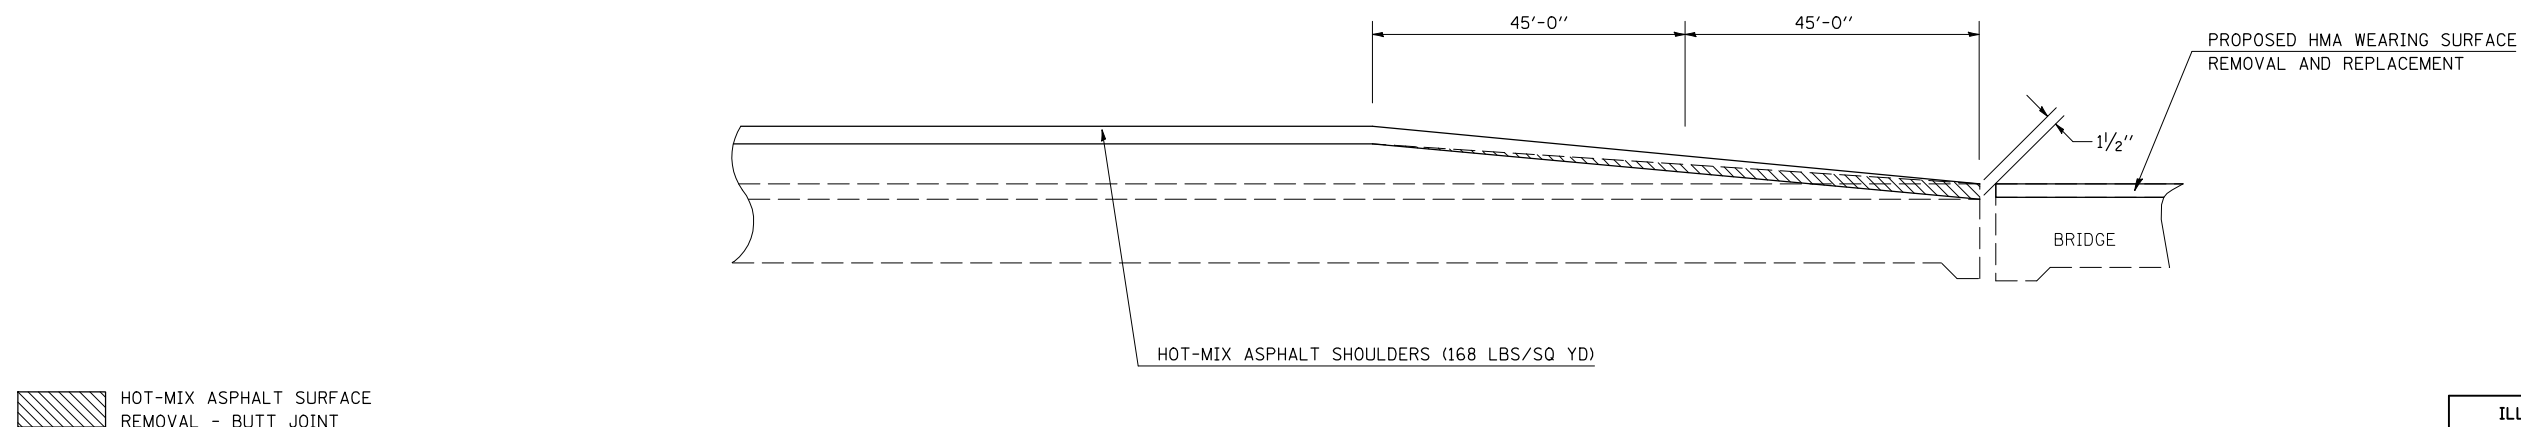

DETAIL NOTE: S.N. 010-0205 HAS BEEN DETERMINED TO CONTAIN ASBESTOS

NOT TO SCALE

ILLINOIS DEPARTMENT OF TRANSPORTATION  
 DETAIL FOR  
**HMA SURFACE REMOVAL-BUTT JOINT  
 AND MILLING TRANSITION**

F.A.I. ROUTE 72  
 SECTION 74(10-70)RS-3&(10-71,73)RS-2

SCALE: NONE PIATT/CHAMP. CO. DRAWN BY: CADD  
 DATE: 03-31-09 CHECKED BY: