


F.A.I. RTE.	SECTION	COUNTY	TOTAL SHEETS	SHEET NO.
72	.	**	104	82

• 74(10-70)RS-3 & (10-71,73)RS-2
 ** PIATT & CHAMPAIGN

DETAIL FOR RESURFACING SHOULDERS UNDER STRUCTURES


S. N. 010-0160 (WESTBOUND) RT STATION 1618+28.29 TO STATION 1623+18.29
 S. N. 010-0160 (WESTBOUND) LT STATION 1618+28.29 TO STATION 1623+18.29
 S. N. 010-0166 (WESTBOUND) RT STATION 1878+88.41 TO STATION 1883+78.41
 S. N. 010-0166 (WESTBOUND) LT STATION 1878+88.41 TO STATION 1883+78.41

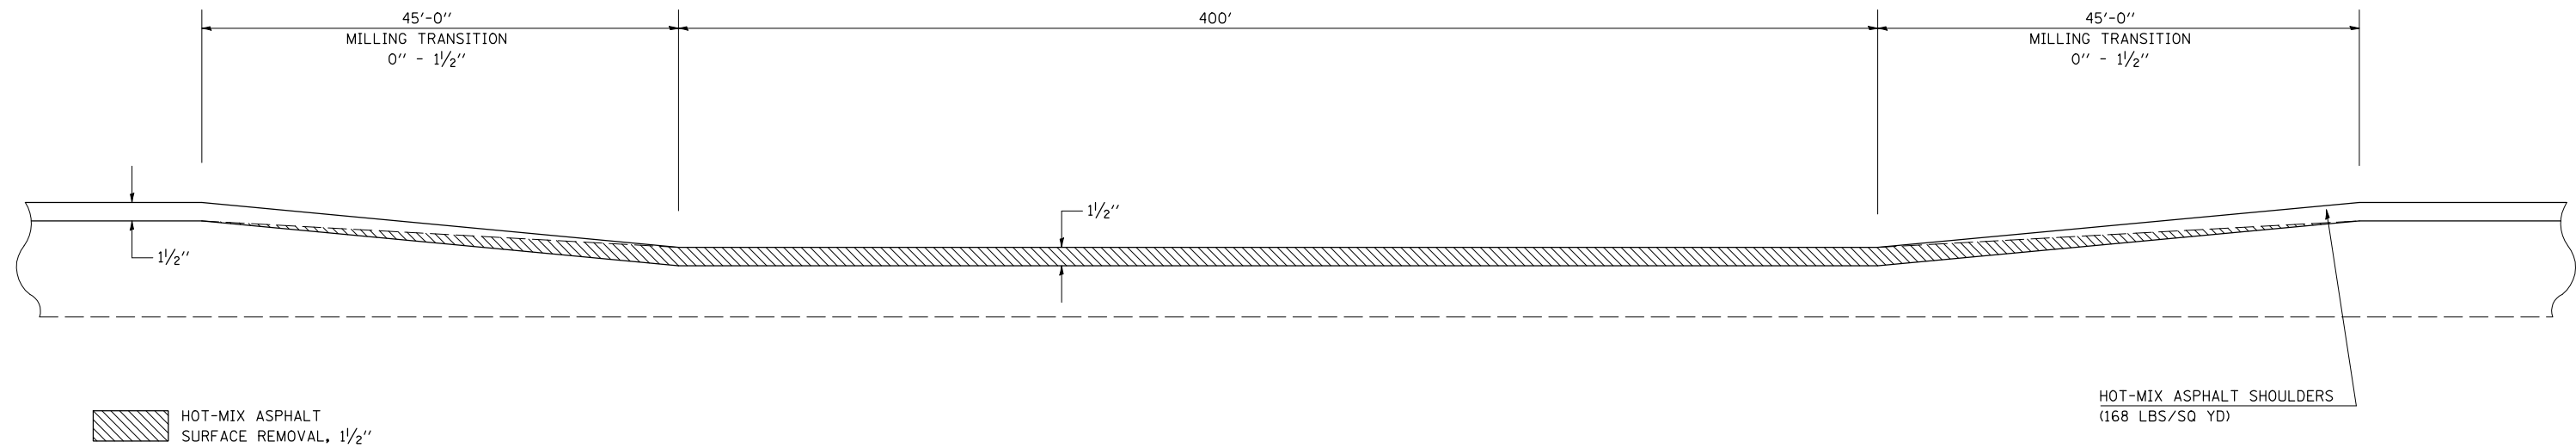

DETAIL FOR RESURFACING MAINLINE PAVEMENT UNDER STRUCTURES

S. N. 010-0160 (WESTBOUND) STATION 1618+28.29 TO STATION 1623+18.29
 S. N. 010-0166 (WESTBOUND) STATION 1878+88.41 TO STATION 1883+78.41

NOTE:
 AREA OF MILLING TRANSITION SHALL BE INCLUDED IN CONTRACT UNIT PRICE FOR THE HOT-MIX ASPHALT SURFACE REMOVAL - 2 1/4". NO ADDITIONAL COMPENSATION SHALL BE ALLOWED.

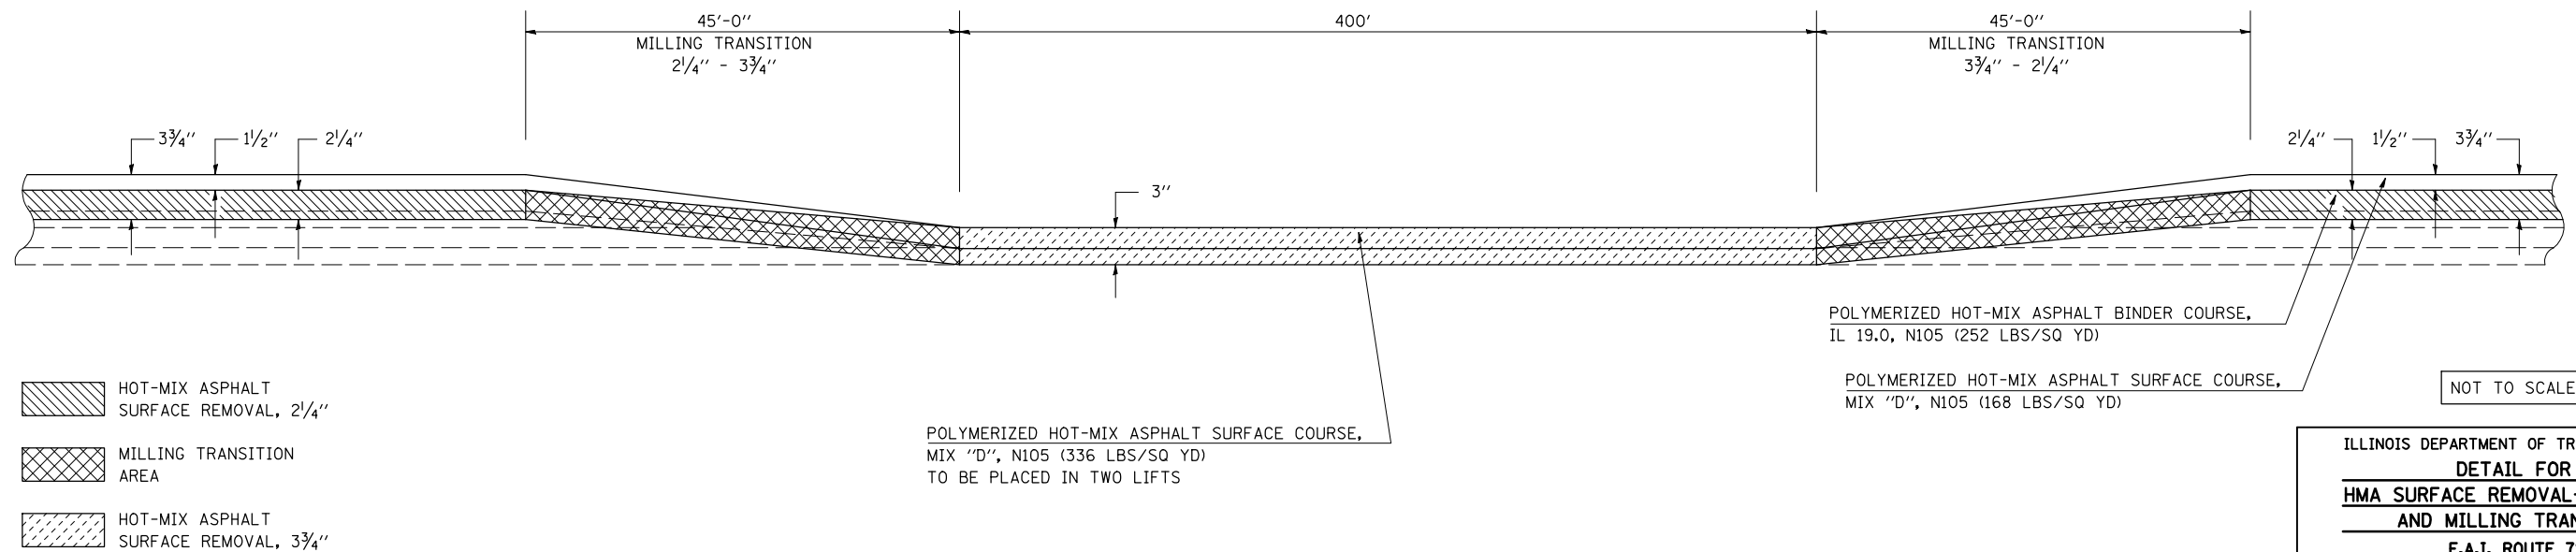

ILLINOIS DEPARTMENT OF TRANSPORTATION
 DETAIL FOR
HMA SURFACE REMOVAL-BUTT JOINT AND MILLING TRANSITION
 F.A.I. ROUTE 72
 SECTION 74(10-70)RS-3&(10-71,73)RS-2
 SCALE: NONE PIATT/CHAMP. CO. DRAWN BY: CADD
 DATE: 03-31-09 CHECKED BY:

4/13/2009
 cd:\p\work\PIATT\SHERER\JM\0112995\70025\Detail\Sherer.dgn
 42.3629 / IN
 sherer_jm