


F.A.I. RTE.	SECTION	COUNTY	TOTAL SHEETS	SHEET NO.
72	*	**	104	85

• 74(10-70)RS-3 & (10-71,73)RS-2
 ** PIATT & CHAMPAIGN

DETAIL FOR HOT-MIX ASPHALT SURFACE REMOVAL TRANSITION

STATION 2024+60.00 TO STATION 2024+85.00 EB
 STATION 2024+73.00 TO STATION 2024+98.00 WB

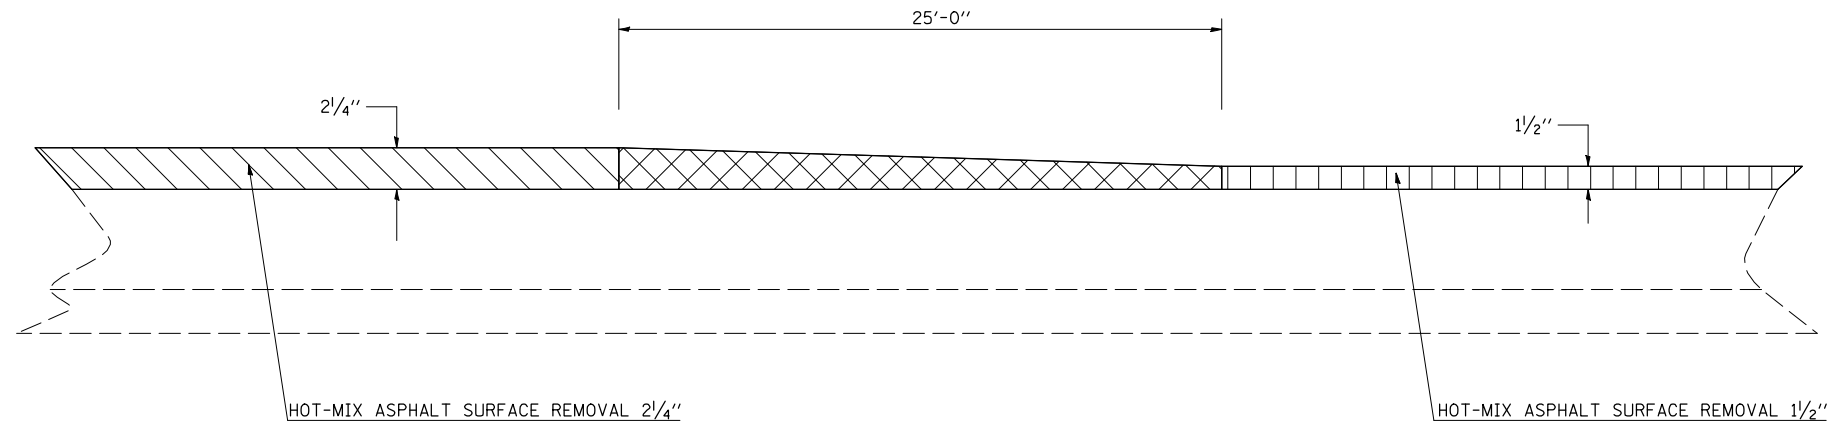


TRANSITION FROM
 1 1/2" - 2 1/4"

DETAIL FOR MILLING TRANSITION AT INTERCHANGE RAMPS

IL 10 RAMP A STATION 108+19.00 TO STATION 108+64.00	IL 47 RAMP E STATION 510+91.00 TO STATION 511+36.00
IL 10 RAMP B STATION 205+30.00 TO STATION 205+75.00	IL 47 RAMP F STATION 605+31.00 TO STATION 605+76.00
IL 10 RAMP C STATION 305+30.00 TO STATION 305+75.00	IL 47 RAMP G STATION 702+29.00 TO STATION 705+74.00
IL 10 RAMP D STATION 408+19.00 TO STATION 408+64.00	IL 47 RAMP H STATION 811+45.00 TO STATION 811+90.00

NOTE:
 AREA OF MILLING TRANSITION SHALL BE INCLUDED IN CONTRACT UNIT PRICE FOR THE HOT-MIX ASPHALT SURFACE REMOVAL - 2 1/4". NO ADDITIONAL COMPENSATION SHALL BE ALLOWED.

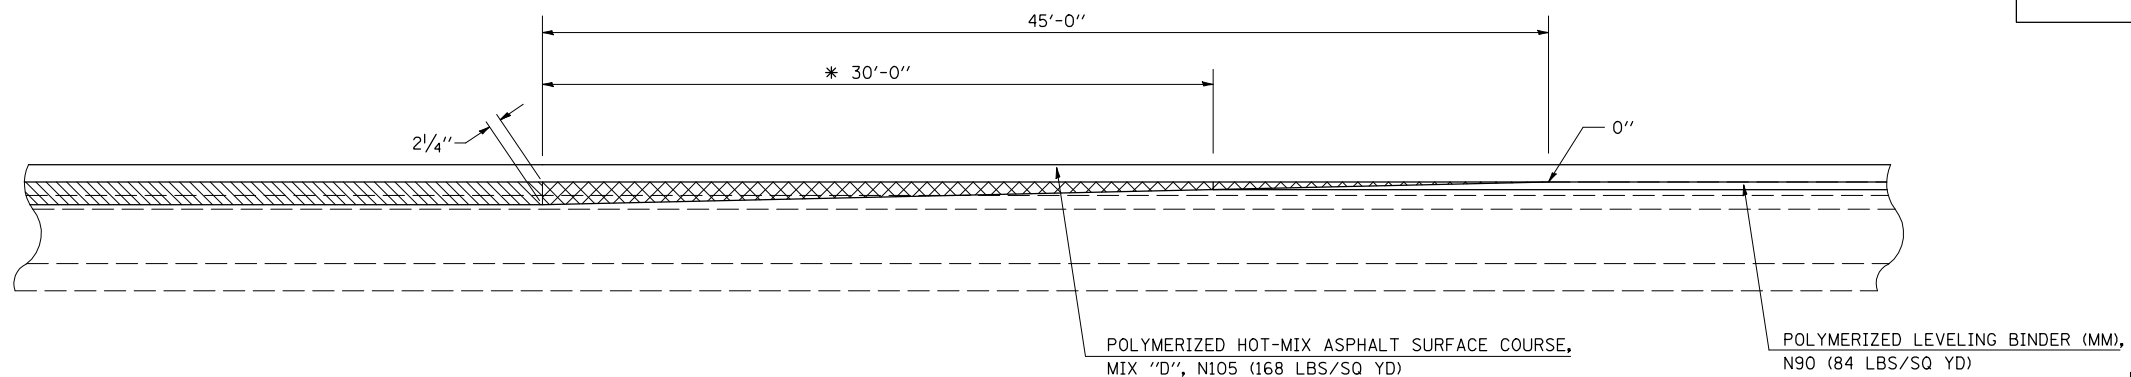

NOT TO SCALE

HOT-MIX ASPHALT SURFACE
 REMOVAL - 2 1/4"

MILLING TRANSITION
 AREA

* END POLYMERIZED HMA BINDER COURSE,
 BEGIN POLYMERIZED LEVELING BINDER (MM).

ILLINOIS DEPARTMENT OF TRANSPORTATION
 DETAIL FOR
**HMA SURFACE REMOVAL-BUTT JOINT
 AND MILLING TRANSITION**

F.A.I. ROUTE 72
 SECTION 74(10-70)RS-3&(10-71,73)RS-2

SCALE: NONE PIATT/CHAMP. CO. DRAWN BY: CADD
 DATE: 03-31-09 CHECKED BY: