



F.A.I. RTE.	SECTION	COUNTY	TOTAL SHEETS	SHEET NO.
72	.	**	104	86

• 74(10-70)RS-3 & (10-71,73)RS-2
 ** PIATT & CHAMPAIGN

DETAIL FOR HOT-MIX ASPHALT SURFACE REMOVAL-BUTT JOINT AT INTERCHANGE RAMP


IL 10 RAMP A	STATION 100+90.00 TO STATION 101+35.00	IL 47 RAMP E	STATION 500+85.00 TO STATION 501+30.00
IL 10 RAMP B	STATION 219+20.00 TO STATION 219+65.00	IL 47 RAMP F	STATION 617+10.00 TO STATION 617+55.00
IL 10 RAMP C	STATION 319+20.00 TO STATION 319+65.00	IL 47 RAMP G	STATION 716+75.00 TO STATION 717+20.00
IL 10 RAMP D	STATION 401+00.00 TO STATION 401+45.00	IL 47 RAMP H	STATION 800+50.00 TO STATION 800+95.00

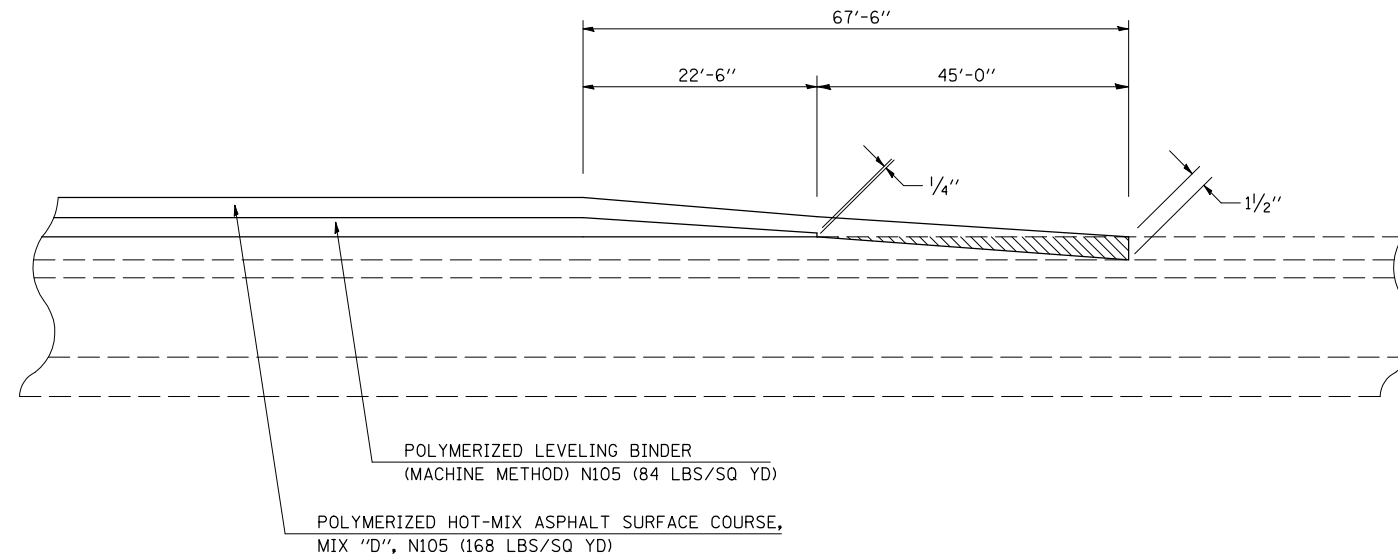


 HOT-MIX ASPHALT SURFACE REMOVAL - BUTT JOINT

DETAIL FOR HOT-MIX ASPHALT SHOULDER TRANSITION AT INTERCHANGE RAMP

IL 10 RAMP A	STATION 108+34.00 TO STATION 108+64.00	IL 47 RAMP E	STATION 510+91.00 TO STATION 511+36.00
IL 10 RAMP B	STATION 205+30.00 TO STATION 205+75.00	IL 47 RAMP F	STATION 605+31.00 TO STATION 605+61.00
IL 10 RAMP C	STATION 305+30.00 TO STATION 305+75.00	IL 47 RAMP G	STATION 702+29.00 TO STATION 705+74.00
IL 10 RAMP D	STATION 408+19.00 TO STATION 408+64.00	IL 47 RAMP H	STATION 811+45.00 TO STATION 811+90.00

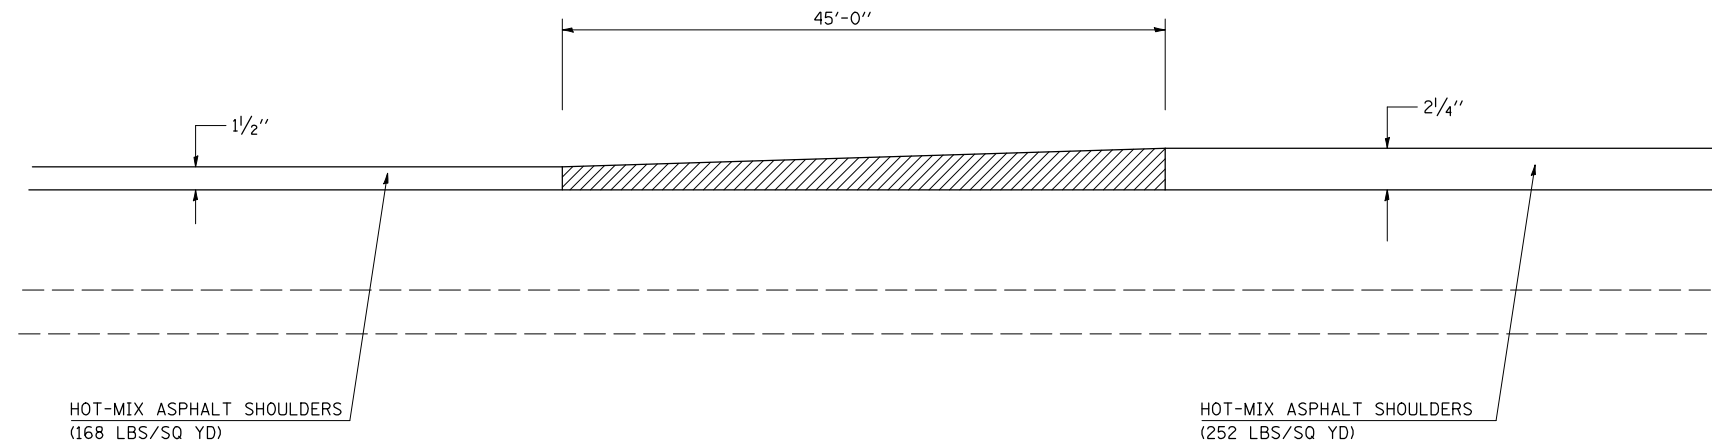

 TRANSITION FROM 1/2" - 2/4"

NOT TO SCALE

ILLINOIS DEPARTMENT OF TRANSPORTATION
 DETAIL FOR
**HMA SURFACE REMOVAL-BUTT JOINT
 AND MILLING TRANSITION**

F.A.I. ROUTE 72
 SECTION 74(10-70)RS-3&(10-71,73)RS-2
 SCALE: NONE PIATT/CHAMP. CO. DRAWN BY: CADD

DATE: 03-31-09 CHECKED BY: